
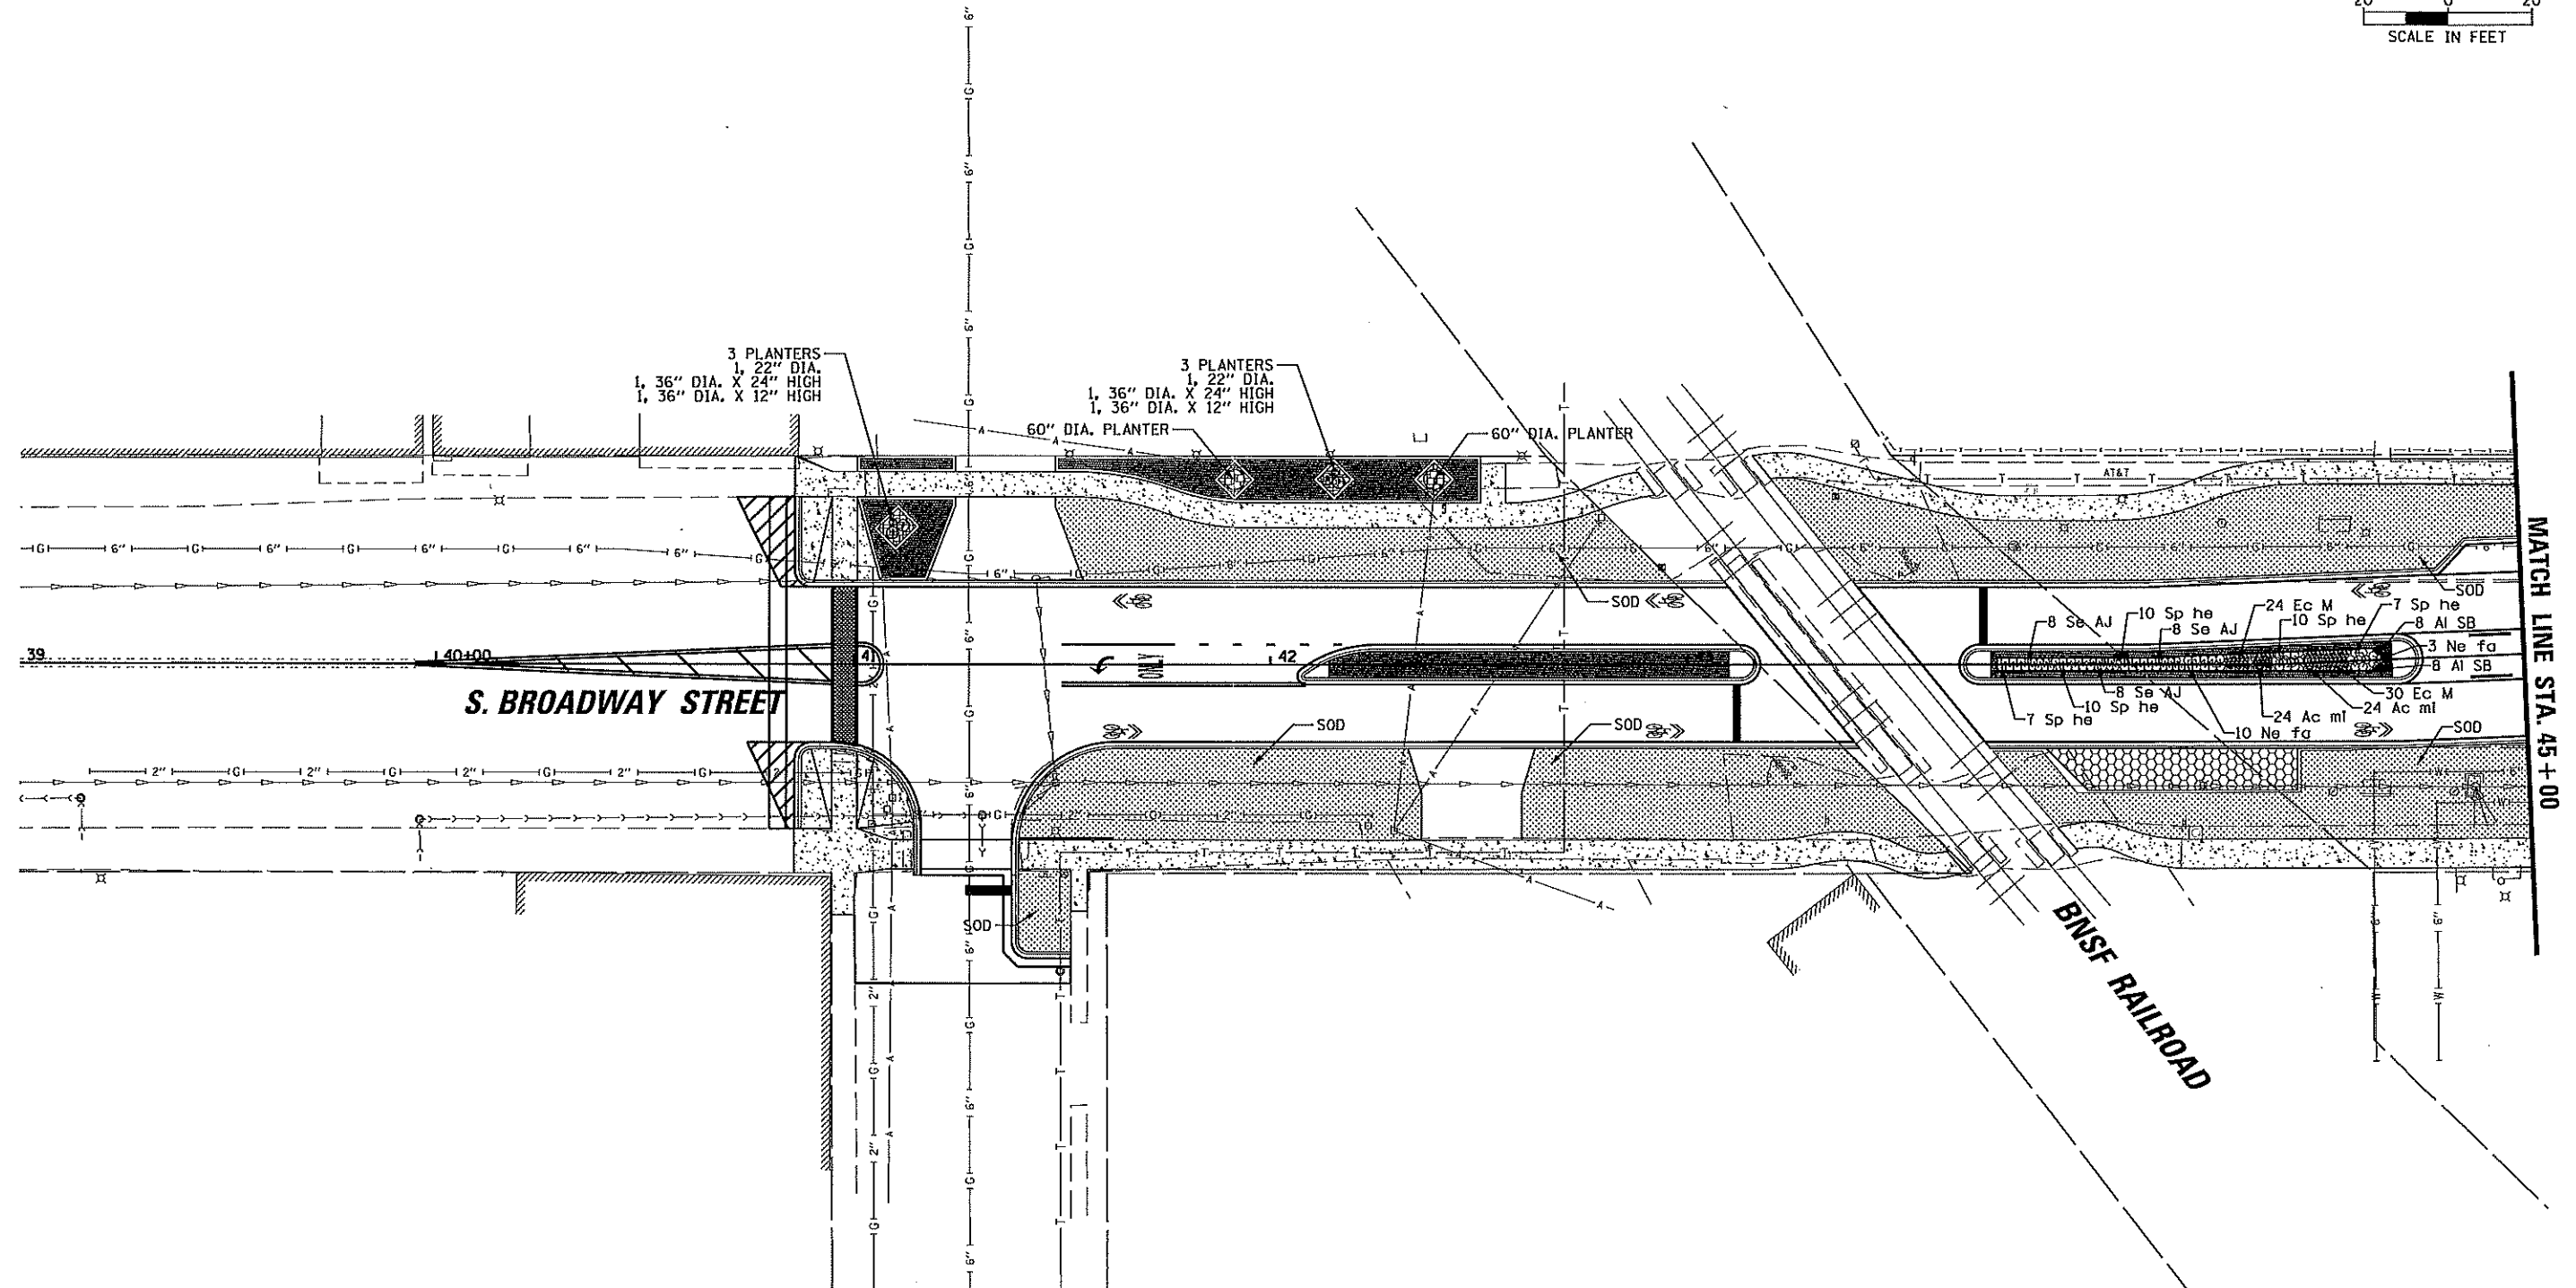


LANDSCAPING LEGEND:

	PCC SIDEWALK, 5"
	BRICK PAVERS
	SODDING

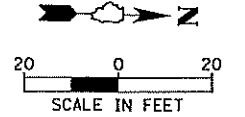

DB 9575 W. Higgins Road, Suite 600
Rollingwood, Illinois 60015
(847) 823-0500

USER NAME = rhovallindgren	DESIGNED - MBT	REVISED -
PLOT SCALE = 48"	DRAWN - MBT	REVISED -
PLOT DATE = 11/9/2018	CHECKED - SNS	REVISED -
	DATE -	REVISED -

**STATE OF ILLINOIS
DEPARTMENT OF TRANSPORTATION**

**BROADWAY STREET
LANDSCAPING PLAN**



SCALE: 40' SHEET OF SHEETS STA. TO STA.

F.A.S. RTE. 288	SECTION 14-00030-00-WR	COUNTY GRUNDY	TOTAL SHEETS 95	SHEET NO. 51
CONTRACT NO. 87710				
ILLINOIS FED. AID PROJECT				

FILE NAME = N:\Coal City\170314\Civil\14-S-170314-03.DGN

LANDSCAPING LEGEND:

	PCC SIDEWALK, 5"
	BRICK PAVERS
	SODDING

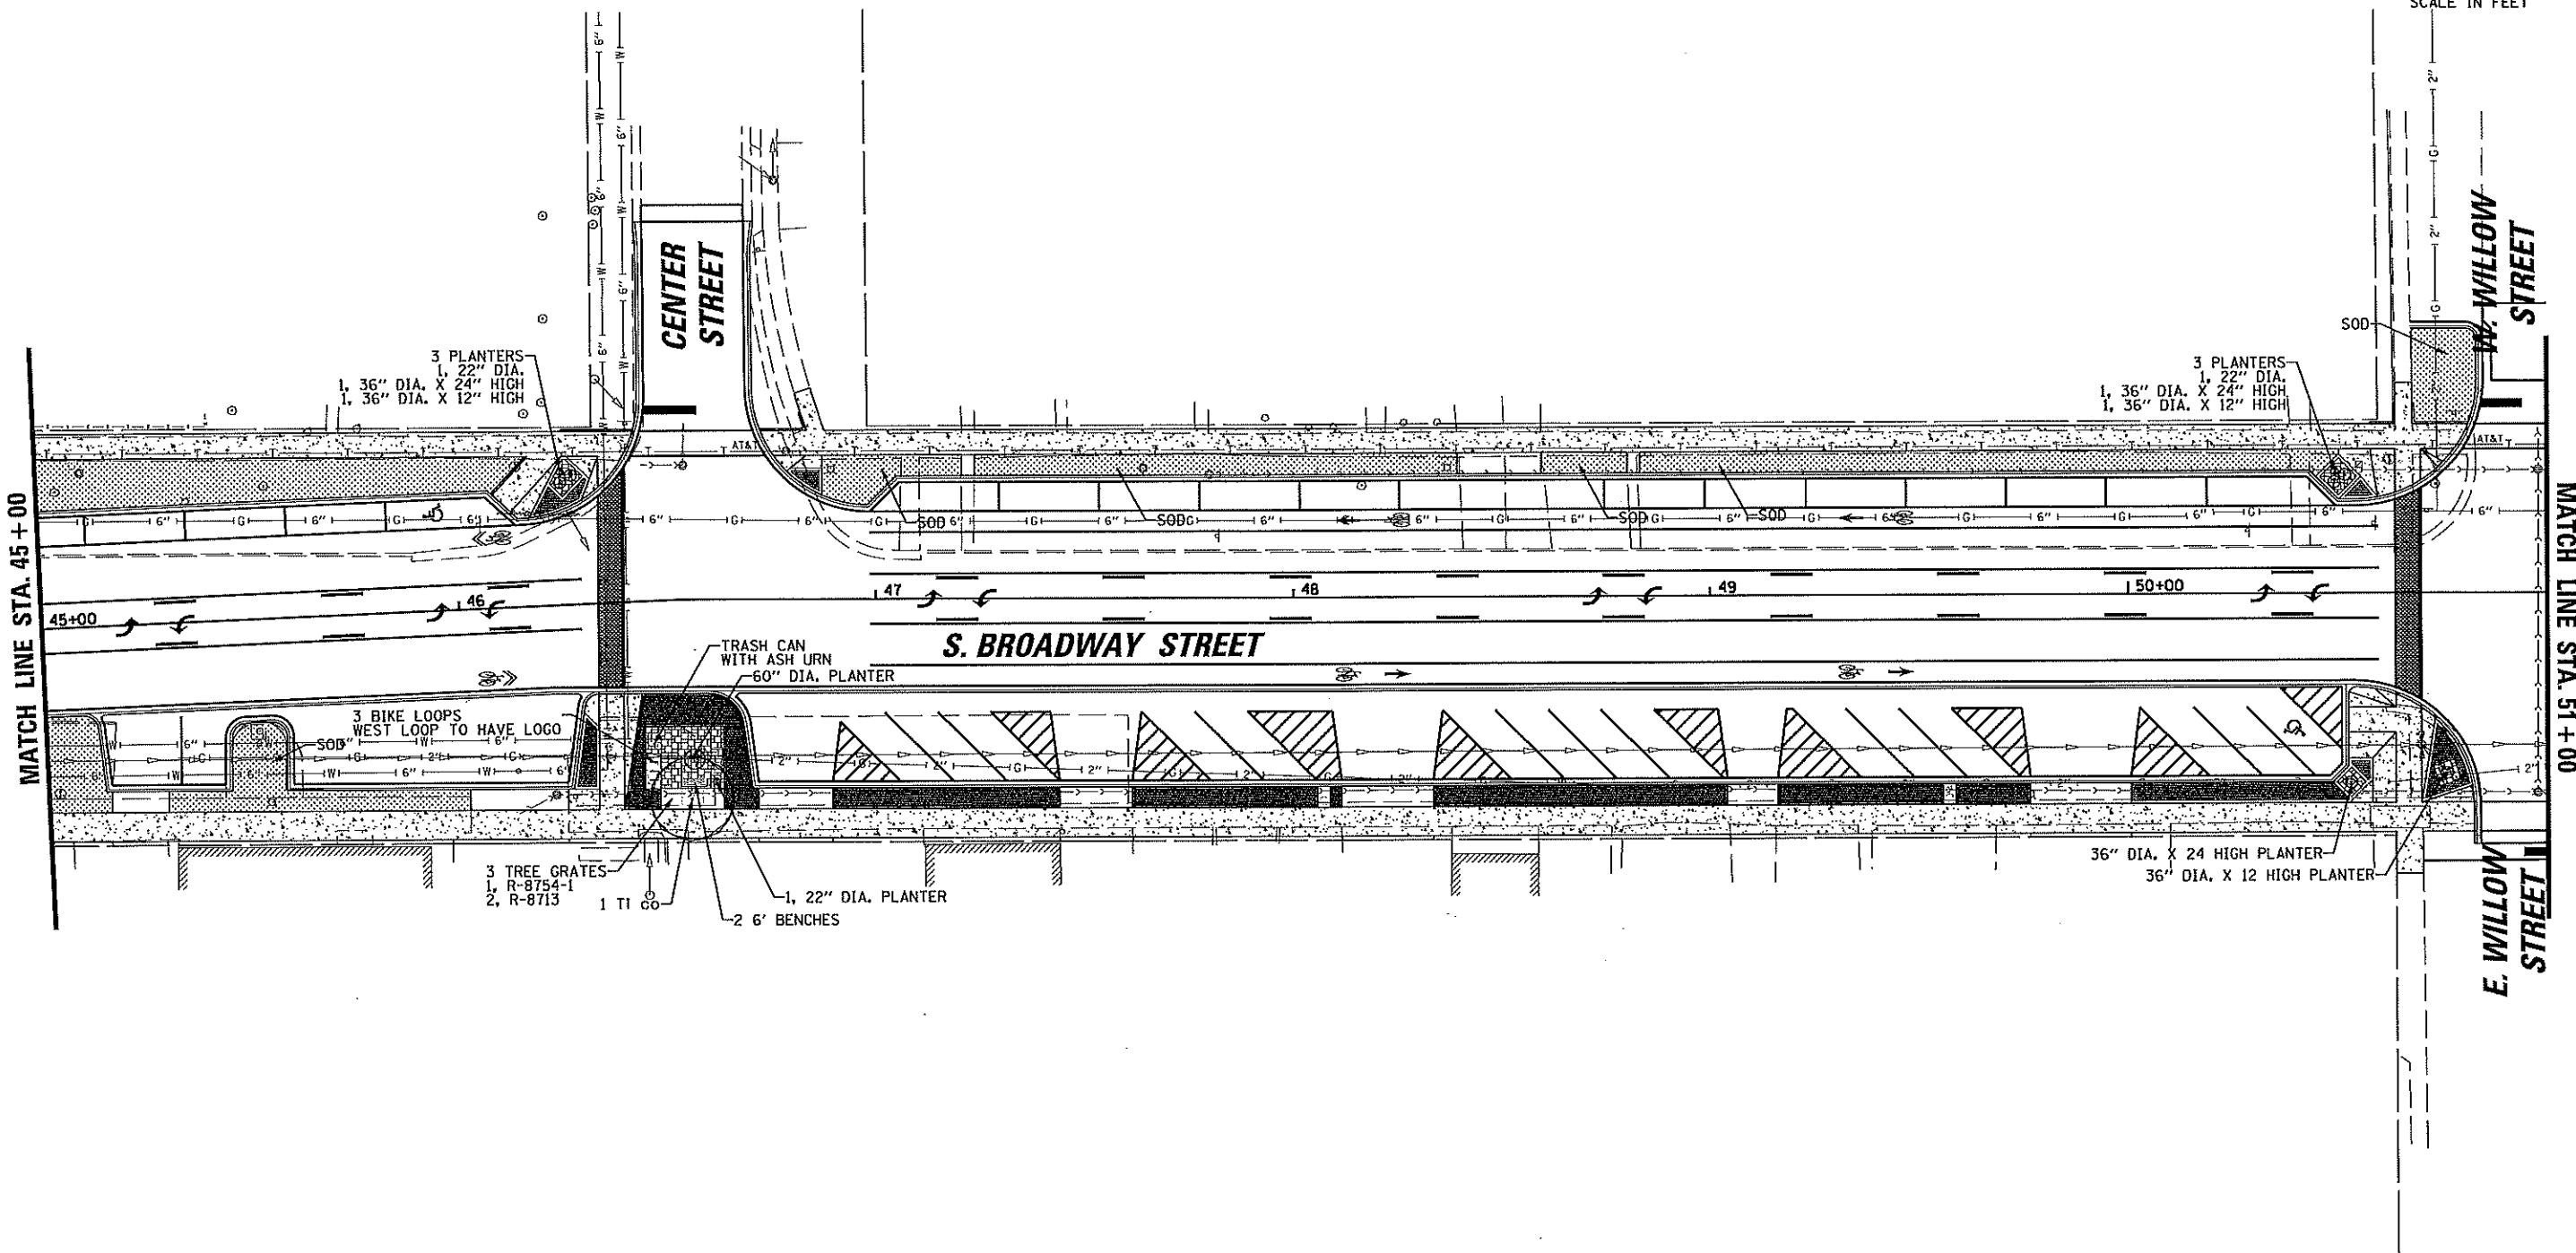
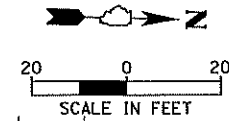


<p>9575 W. Higgins Road, Suite 600 Rosemead, Illinois 60018 (847) 823-0500</p>	USER NAME = rhovellindgren	DESIGNED - MBT	REVISED -	STATE OF ILLINOIS DEPARTMENT OF TRANSPORTATION	BROADWAY STREET LANDSCAPING PLAN		F.A.S. RTE. 288	SECTION 14-00030-00-WR	COUNTY GRUNDY	TOTAL SHEETS 95	SHEET NO. 52		
	PLOT SCALE = 40'	CHECKED - SNS	REVISED -				SCALE: 40'		SHEET OF SHEETS		STA. TO STA.	CONTRACT NO. 87710	
	PLOT DATE = 11/9/2018	DATE -	REVISED -								ILLINOIS FED. AID PROJECT		

FILE NAME = N:\Coor C17y\170314\Civil\LS.170314.04.DGN

LANDSCAPING LEGEND:

	PCC SIDEWALK, 5"
	BRICK PAVERS
	SODDING

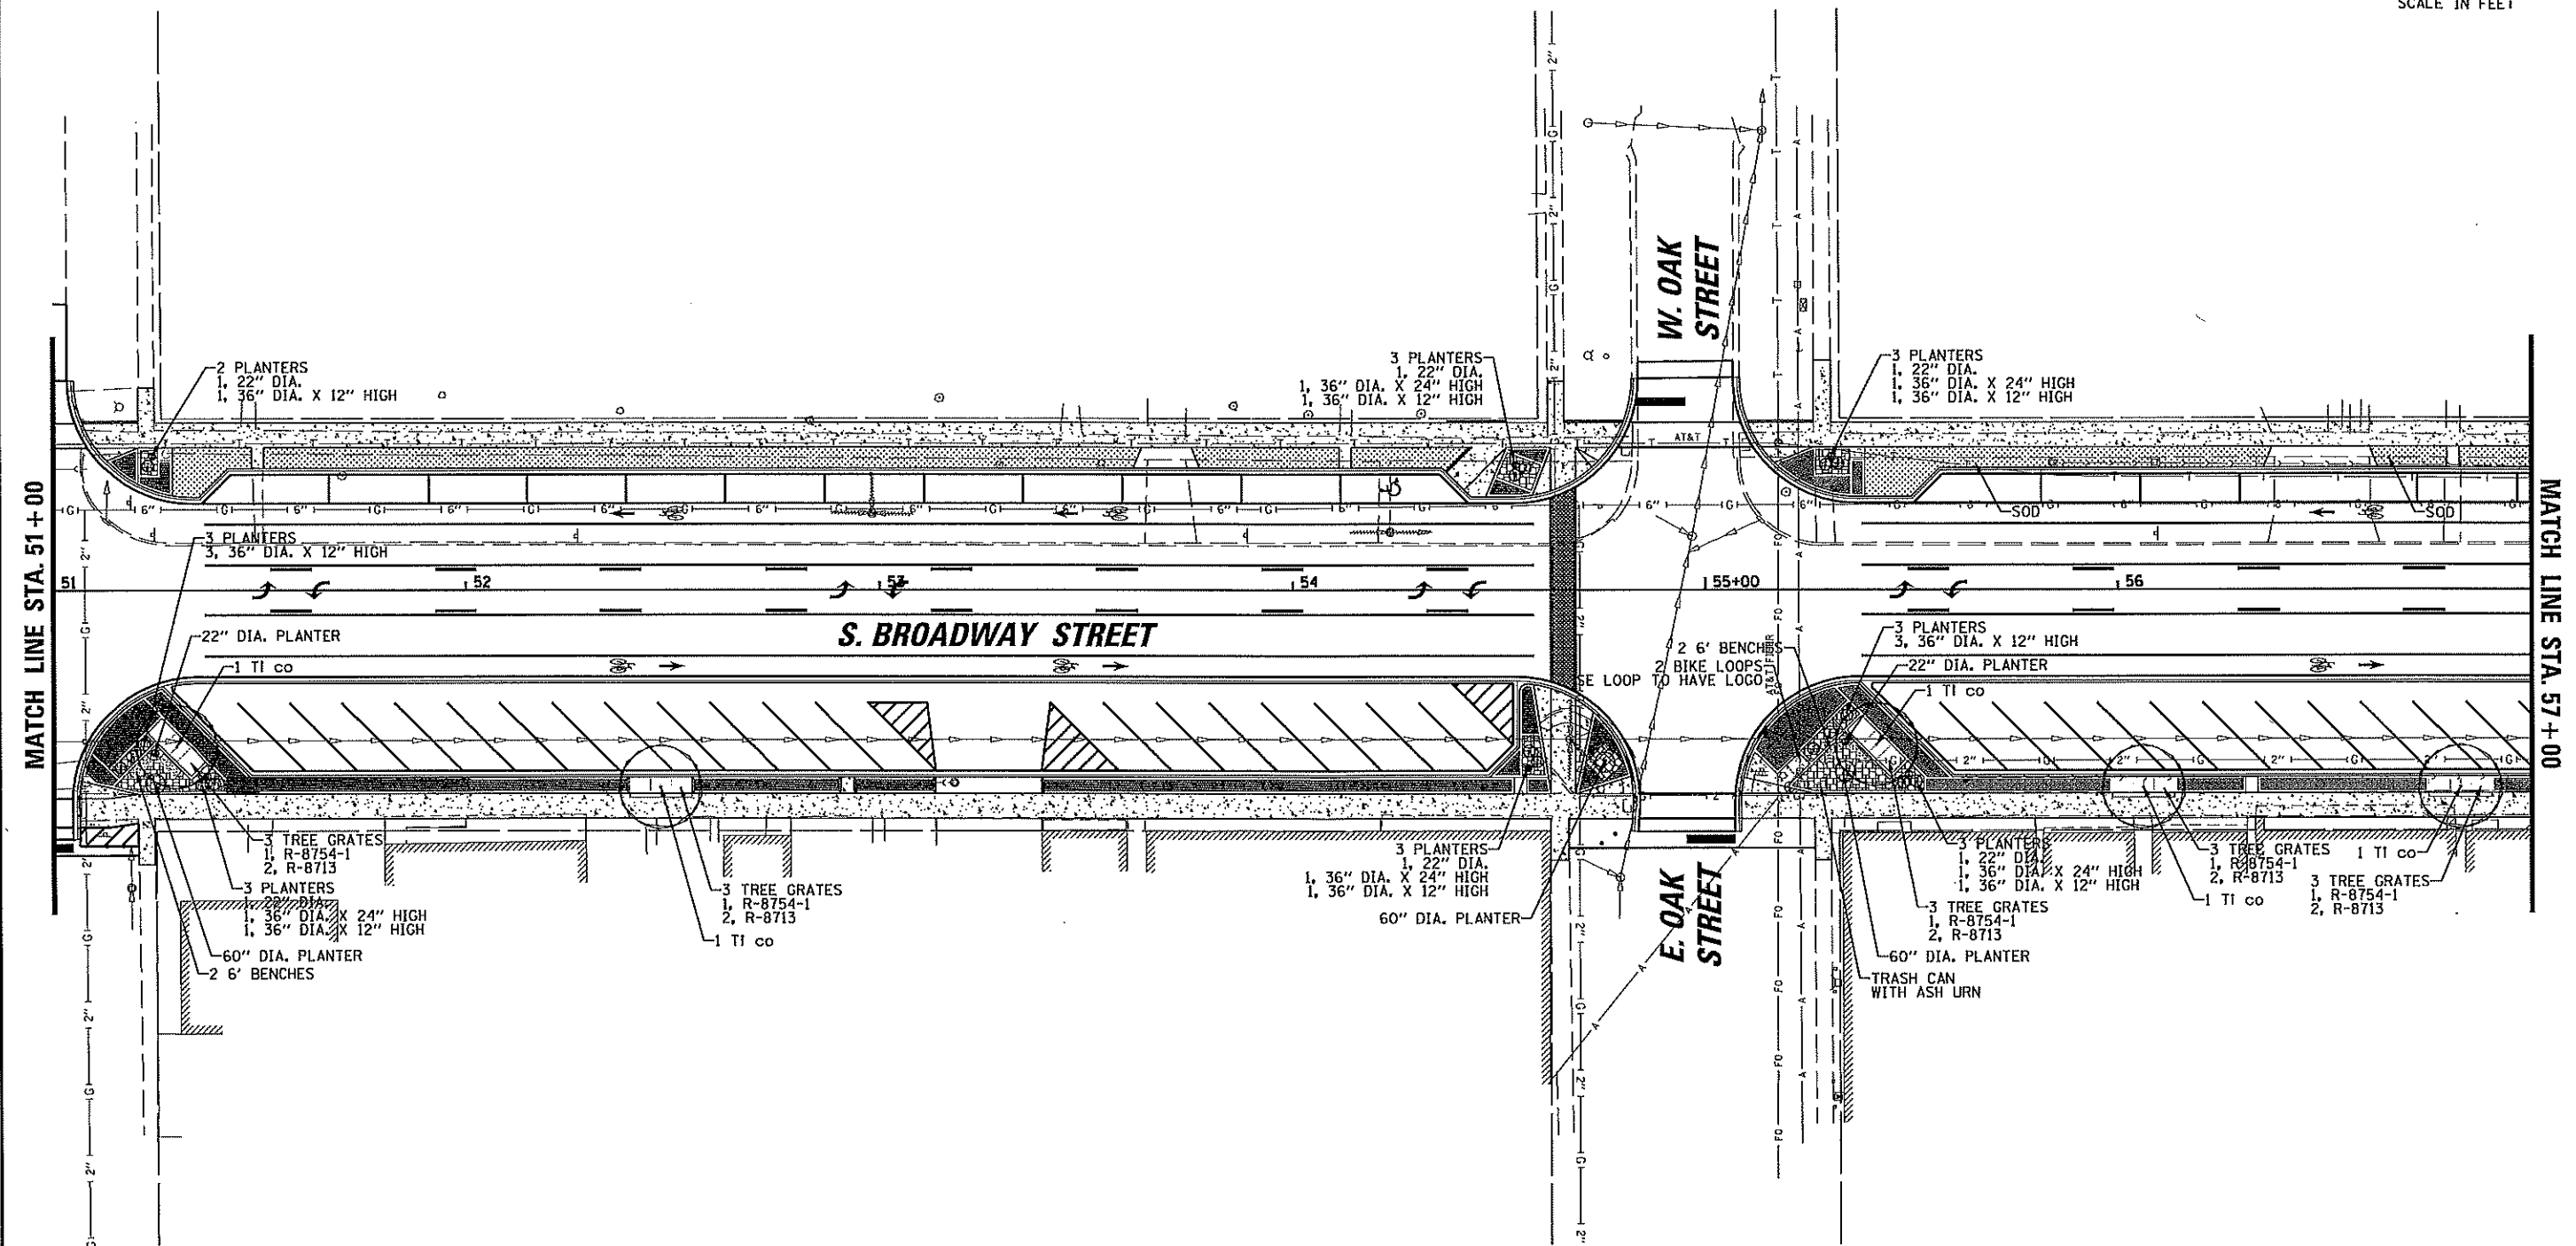
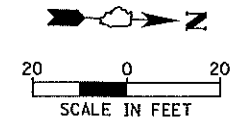


<p>9576 W. Higgins Road, Suite 600 Rosemont, Illinois 60018 (847) 823-0500</p>	USER NAME = rhowellindgren	DESIGNED - MBT	REVISED -	STATE OF ILLINOIS DEPARTMENT OF TRANSPORTATION	BROADWAY STREET LANDSCAPING PLAN		F.A.S. RTE. 288	SECTION 14-00030-00-WR	COUNTY GRUNDY	TOTAL SHEETS 95	SHEET NO. 53	
	PLOT SCALE = 40'	CHECKED - SNS	REVISED -		SCALE: 40'	SHEET OF SHEETS	STA. TO STA.	CONTRACT NO. 87710				
	PLOT DATE = 11/9/2018	DATE -	REVISED -					ILLINOIS FED. AID PROJECT				

FILE NAME = H:\Coal City\170314\civ\170314_05.DGN

LANDSCAPING LEGEND:

	PCC SIDEWALK, 5"
	BRICK PAVERS
	SODDING

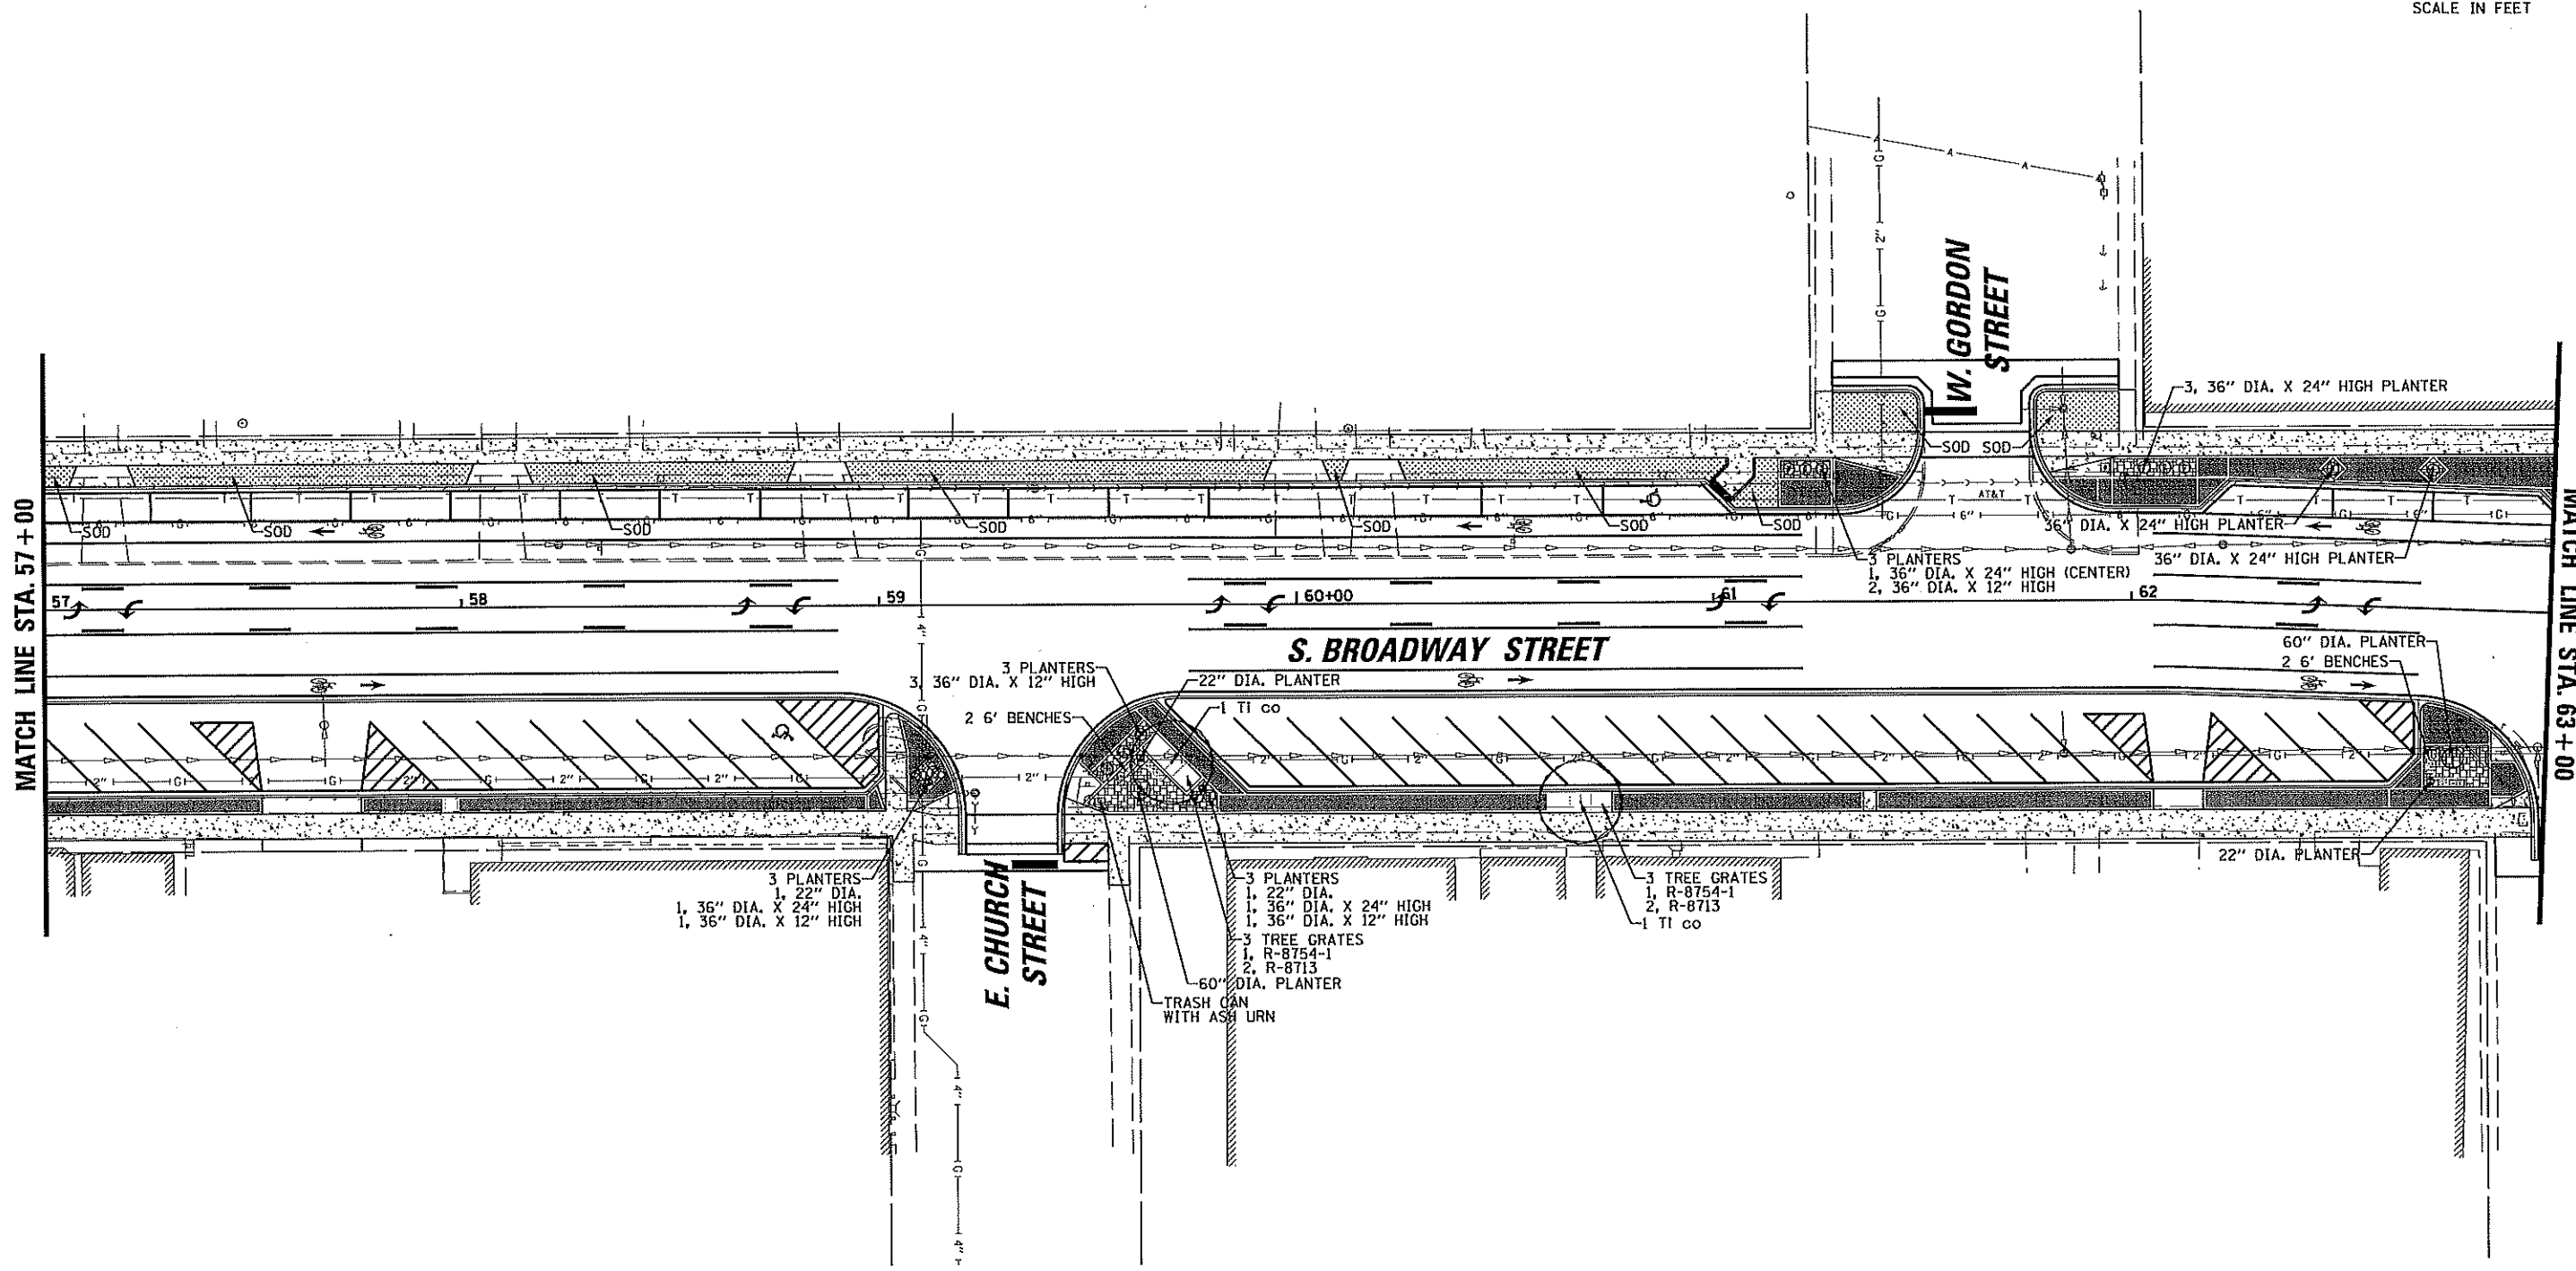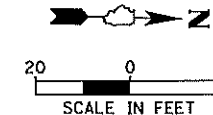

CBI
 9575 W. Higgins Road, Suite 600
 Rosemont, Illinois 60018
 (847) 823-0500

USER NAME = rhovallundgren
 PLOT SCALE = 48"
 PLOT DATE = 11/9/2018

DESIGNED - MBT
 DRAWN - MBT
 CHECKED - SNS
 DATE -

REVISED -
 REVISED -
 REVISED -
 REVISED -

STATE OF ILLINOIS
DEPARTMENT OF TRANSPORTATION



BROADWAY STREET
LANDSCAPING PLAN

SCALE: 40' SHEET OF SHEETS STA. TO STA.

F.A.S. RTE.	SECTION	COUNTY	TOTAL SHEETS	SHEET NO.
288	14-00030-00-WR	GRUNDY	95	54
CONTRACT NO. 87710				
ILLINOIS FED. AID PROJECT				

LANDSCAPING LEGEND:

	PCC SIDEWALK, 5"
	BRICK PAVERS
	SODDING

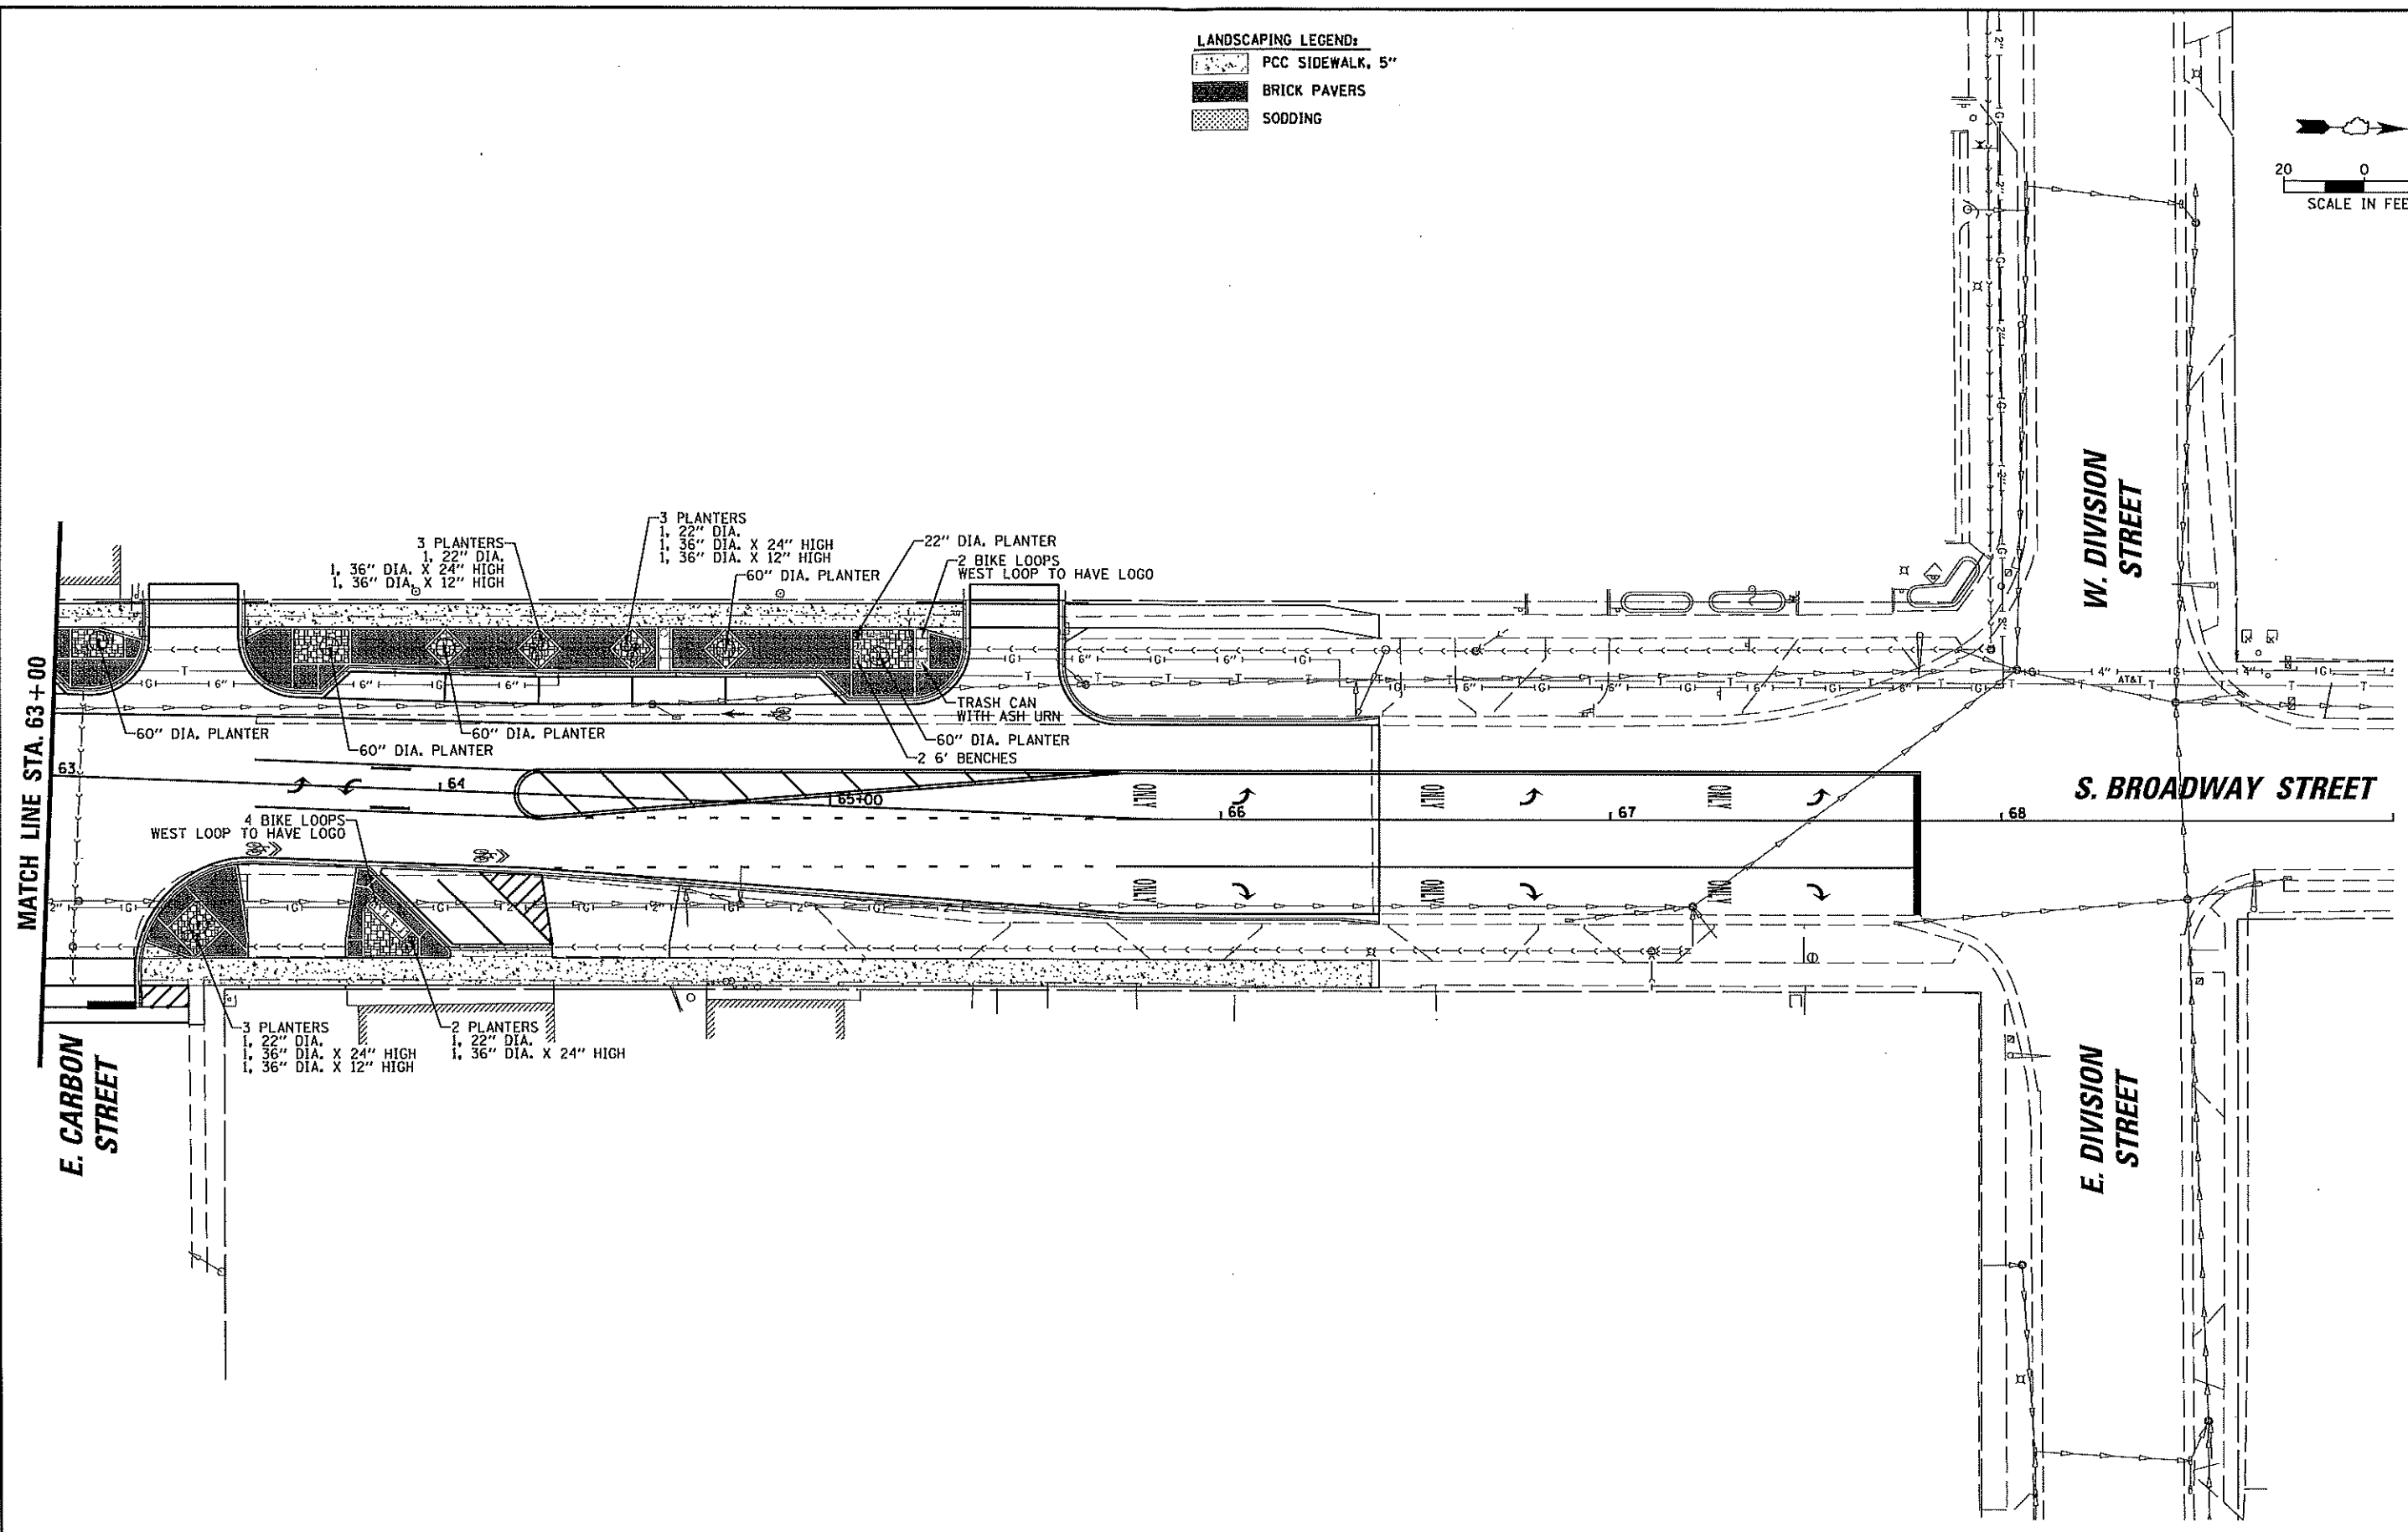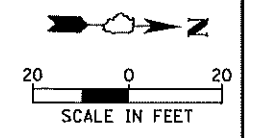

<p>8575 W. Higgins Road, Suite 600 Rosemont, Illinois 60018 (847) 823-0500</p>	USER NAME = rhowellindgren	DESIGNED - MBT	REVISED -	STATE OF ILLINOIS DEPARTMENT OF TRANSPORTATION	BROADWAY STREET LANDSCAPING PLAN		F.A.S. RTE. = 288	SECTION = 14-00030-00-WR	COUNTY = GRUNDY	TOTAL SHEETS = 95	SHEET NO. = 55
	PLOT SCALE = 4"	DRAWN - MBT	REVISED -				SCALE: 40' SHEET OF SHEETS STA. TO STA.		CONTRACT NO. 87710		
	PLOT DATE = 11/9/2018	CHECKED - SNS	REVISED -								
		DATE -	REVISED -				[ILLINOIS] FED. AID PROJECT				

FILE NAME = H:\Cool City\170314\City\170314_07.DGN