

COAL CITY VILLAGE BOARD MEETING

**WEDNESDAY
SEPTEMBER 8, 2021
7:00 P.M.**

COAL CITY VILLAGE HALL
515 S. BROADWAY, COAL CITY, ILLINOIS

AGENDA

1. Call meeting to order
2. Pledge of Allegiance
3. Approval of Minutes August 25, 2021 regular board meeting
4. Approval of Warrant List
5. Public Comment
6. Letter of Request – Turn the Towns Teal
7. Ordinance 21-27 Granting Conditional Uses & Variance at 2860 S Broadway

8. Authorizing Chief Harseim to Enter into a Contract for Central Square Software Services

9. Approve Donation of Squad Car

10. Report of Mayor

11. Reports of Trustees

S. Beach
T. Bradley
D. Spesia
D. Greggain
R. Bradley
D. Togliatti

12. Report of Village Clerk

13. Report of Village Attorney

14. Report of Village Engineer

15. Report of Chief of Police

16. Report of Village Administrator

17. Adjourn

**Running
for Life**
OVARIAN CANCER AWARENESS 5K



Village of Coal City
Attn: Terry Halliday
515 S. Broadway
Coal City, IL 60416

August 2, 2021

Dear Terry,

September, ovarian cancer awareness month, is just around the corner! I am hoping to get your blessing to "teal" Coal City again this year.

Enclosed is the official document needed by Turn the Towns Teal. Your signature on the letter will show your approval to turn Coal City teal in September. Like previous years, I will provide the bows and labor to hang / remove the bows throughout downtown.

Once you have had an opportunity to sign the letter please scan and email to me or I can come to your office to pick it up.

If you have any questions or need additional information please contact me at 815-374-4129 or ctrotter20@gmail.com. Thank you in advance for your support.

Sincerely,

Corri Trotter



Turn The Towns Teal®

A National Awareness Campaign for Ovarian Cancer

Dear Administrator:

Turn The Towns Teal® is a national campaign to create awareness of ovarian cancer, its subtle symptoms and risk factors. Our volunteers tie our ribbons made in the USA primarily in town centers and providing stores, health clubs, spas, libraries, etc. with symptom cards and information pertaining to ovarian cancer. We do this in September, which is National Ovarian Cancer Awareness Month. Our volunteers ~ across the USA ~ put the ribbons up on or about September 1st and take them down no later than September 30. This will be **15th** successful year of raising awareness and saving women's lives. Please do visit our website @ www.turnthetownsteal.org to see our campaign at work.

There is **NO** early detection test for ovarian cancer which is why we **NEED** women and men to be aware of the known symptoms and risk factors. If detected in the early stages, the survival rate for ovarian cancer is 90 to 95%, which is why this awareness campaign is so very, very critical.

Thanks to the support of towns & cities like yours, we KNOW for a fact that women's lives ARE being saved through this campaign!

Your signature on the bottom of this letter will indicate your permission for our campaign. **Kindly return the signed letter back to the volunteer whose name and contact information is below.** If you have any questions, please don't hesitate to email us at info@turnthetownsteal.org.

Most sincerely,

Jane MacNeil
President

MAYOR/TOWN OFFICIAL

TOWN/STATE

Please return the signed letter to the volunteer listed below. She/he is responsible for the campaign in your town.

VOLUNTEER NAME

EMAIL/CONTACT #

P.O. Box 65, Brookside, NJ 07926

(973) 543~2523

info@turnthetownsteal.org

www.turnthetownsteal.org

MEMO

TO: Mayor Halliday and the Board of Trustees

FROM: Matthew T. Fritz
Village Administrator

MEETING

DATE: September 8, 2021

**RE: GRANTING CONDITIONAL USES AND VARIANCES FOR AIRGAS
FREIGHT TERMINAL UTILIZATION**

UP Acquisitions, LLC is attempting to locate a tenant who is need of Union Pacific manifest freight deliveries to be provided from the lead track, which provides industrial service to the Coal City Inland Logistics Port. Due to its intended location, the owner of the property is looking to install a new railroad switch to allow argon tankers to be brought in and unloaded to accommodate local trucks in need of additional argon supply. The end user, Airgas, operates a facility in Minooka and finds this location advantageous in order to provide this necessity throughout the Midwest region.

This matter is something for which the petitioner desired to withdraw the original petition in order to redo the public notice and consideration to ensure the public had proper notice for all variances and conditions to be considered at this property. The concept remains the same – tanks with inert gas will be filled well below their rated pressure level in order to allow trucks from the region to fill up with the contents from the tank so the commodity can be more readily available within the surrounding region. The Union Pacific returned some comments that slightly changed the configuration of the property resulting in less impact upon S. Broadway; the total frontage shall increase and the UP is planning up switching this freight to travel parallel to the main line via a new switch opposed to another east/west spur. The final land use plan will be provided at the public hearing on Tuesday evening for final inspection. Airgas shall be provided a smaller lot within the industrial area leased for the placement of these large vertical tanks.

In an effort to expedite the adoption process, the consideration of the recommendation was placed onto the agenda to allow the Village Board to act following recommendation by the Planning & Zoning Board. To date, their review has been positive and desirous of an additional industrial property taking advantage of the Union Pacific manifest freight service provision. Pending a positive recommendation, this ordinance has been prepared for consideration.

Recommendation:

Adopt Ordinance No. ____: Granting Conditional Uses and Variances for the operation of an Airgas Freight Terminal at 2860 S. Broadway.

THE VILLAGE OF COAL CITY

GRUNDY & WILL COUNTIES, ILLINOIS

ORDINANCE

NO. _____

**AN ORDINANCE GRANTING A CONDITIONAL USES TO THE ZONING CODE
ALLOWING FOR THE PLACEMENT OF INDUSTRIAL TANKS AT 2860 S.
BROADWAY NOT TO EXCEED 50 FEET IN TOTAL HEIGHT**

TERRY HALLDAY, President
PAMELA M. NOFFSINGER, Village Clerk

SARAH BEACH
ROSS BRADLEY
TIMOTHY BRADLEY
DAN GREGGAIN
DAVIS SPESIA
DAVID TOGLIATTI
Village Trustees

Published in pamphlet form by authority of the President and Board of Trustees of the Village of Coal City
on _____, 2021

ORDINANCE NO. _____

**AN ORDINANCE GRANTING CONDITIONAL USES TO THE ZONING CODE
ALLOWING FOR THE PLACEMENT OF INDUSTRIAL TANKS AT 2860 S.
BROADWAY NOT TO EXCEED 50 FEET IN TOTAL HEIGHT**

WHEREAS, an application for conditional uses provided in Section 156-230 of the Village of Coal City Zoning Code (“Zoning Code”) was filed by an agent of the property owner, Joe Phillips and Glenn Schumacher (“Applicant”), on August 11, 2021 to operate a rail terminal to include liquid argon tanks; and

WHEREAS, the total height of the fencing to secure the perimeter shall exceed 6’ and to be made of a rolled material to contain storage tanks that shall not exceed 50’ in total height; and

WHEREAS, Section 156-112 sets forth Conditional Uses for Industrially-zoned property within Table 9 of the Village Code; and

WHEREAS, Applicant seeks approval of the conditional uses permitting railroad rights of way to be a freight terminal that utilizes tank storage; and

WHEREAS, the subject property shall be developed in a manner consistent with the tank storage utilization presented by the Applicant, which shall utilize a gravel parking lot to accommodate the truck traffic; and

WHEREAS, a public hearing was properly noticed and duly held on September 7, 2021; and

WHEREAS, subsequent to the public hearing, the Zoning Board of Appeals made certain findings of fact, set forth herein, and positively recommended to the Board of Trustees the approval of conditional uses permitting railroad rights of way to be a freight terminal that utilizes tank storage, subject to compliance with certain conditions set forth herein; and

WHEREAS, Article XI of Chapter 156 and Section 156-27 permits the Village Board to approve Conditional Uses in accordance with the Village Code; and

WHEREAS, the Village Board of Trustees and the President of the Village of Coal City have reviewed the petition, the Zoning Board of Appeals’ written findings of fact and recommendation, the applicable legal standards and Village Zoning Code criteria governing conditional uses, and hereby concur with said findings and recommendation of the Zoning Board of Appeals, finding and determining that it is in the best interests of the Village to grant the requested conditional uses, subject to and contingent upon compliance with the conditions set forth in this ordinance.

NOW THEREFORE, BE IT ORDAINED by the President and Board of Trustees of the Village of Coal City, Grundy and Will Counties, Illinois, as follows:

Section 1. Recitals. The foregoing recitals shall be and are hereby incorporated into and made a part of this Ordinance as if fully set forth in this Section 1.

Section 2. *Findings of Fact*. Furthermore, the Board of Trustees finds the following regarding the petitioner's request for a certain conditional uses:

- A. **Traffic**. This area has been zoned and planned for industrial railroad trackage along with its possible uses. The user requesting this conditional use shall access the property 4-6 times per week in order to acquire the inert gas from the tanks.
- B. **Environmental Nuisance**. The intended use of the property shall comply with the Village's Performance Standards provided within Section 156-205. The purpose of the station shall minimize the overall environmental impact due to larger batches being brought to the region via train and available for transloading within the immediate area.
- C. **Neighborhood Character**. The utilization of the conditional use shall not result in a deleterious effect upon the neighboring properties; this is one of the competitively advantageous utilizations of industrial land provided rail service by the Union Pacific. Similar uses are contemplated for the surrounding neighborhood.
- D. **Public Services and Facilities**. The conditional use shall not result in the need for additional public services to the property; the current operation shall not require the extension of sanitary or potable water to the property.
- E. **Public Safety and Health**. Storage of an inert gas is planned for the property. Despite the safety precautions to be put in place should a leak occur, the dissipation of this material within the atmosphere shall not cause a nuisance to the public safety and health of the community.
- F. **Other Factors**. The proposed conditional use demonstrates the utilization of the land in a manner for which it was planned and included within the comprehensive plan.

Section 3. *Findings of Fact*. Furthermore, the Board of Trustees finds the following regarding the petitioner's request for certain variances:

- A. **Special Circumstances Not Found Elsewhere**. This property shall be setback and is located in an industrial development area unlike land that has been previously developed.

- B. **Unnecessary Hardship.** Gravel surfacing allows a greater amount of permeability on the premises and is the minimum development standard necessary to accommodate the intended truck traffic for this premises; maintaining a higher rate of investment shall decrease the competitiveness of this location.
- C. **Necessary for Use of the Property.** The security that is required necessitates a perimeter fence height that shall discourage any passersby from trespassing; since this property will not have constant personnel, it is important to dissuade anyone from tampering.
- D. **Consistency with the Local Area and Comprehensive Plan.** This industrial development is to occur within the area prescribed by the Village Board and is consistent with the adopted comprehensive plan.
- E. **Minimum Variance Recommended.** The petitioner has elaborated on specific variances required and plans upon improving the property in a manner that minimizes any additional relief from the Village Code

Section 4. Description of the Property. The property is located at the property commonly referred to as 2860 S. Broadway in the Village of Coal City (the "Property") within an I-1 District. The Property bears tax identification number 09-14-300.

Section 5. Public Hearing. Following due and timely notice via an advertisement on August 18, 2021 in the *Coal City Courier*, the certified mailing of notice to abutting property owners, and the posting of a sign on the Property in accordance with Section 156-30 of the Village Code, a public hearing was held by the Zoning Board of Appeals on September 7, 2021, at which time the Board unanimously recommended the petition for approval by the Board of Trustees.

Section 6. Conditional Uses. The petitioner shall be allowed to utilize the property in the manner presented; the uses shall include:

- A. The operation of a freight terminal; and
- B. The construction and maintenance of railroad rights of way; and
- C. An industrial use utilizing storage tanks.

Section 7. Variiances. A variance to the industrial design guideline shall be provided to allow this transloading operation. As long as no structure is constructed upon the property, the aforementioned guidelines required per Section 156.53 shall not apply. This shall allow the construction of a security fence utilizing rolled materials totaling 8' in height and the utilization of gravel for the travel surface within the transloading facility.

Section 8. Conditions. The conditional use approvals granted herein are contingent upon the property being operated according to the standards and design as presented within the Applicant's petition and consistent with the Public Hearing of September 7, 2021. These uses and variances are provided to the lot to be leased to the end user Airgas, which may not exceed two acres in total size. In addition, access to the property shall be allowed according to the rules and regulations set forth by Grundy County, which provides access to this industrial property via S. Broadway.

Section 9. Severability. In the event a court of competent jurisdiction finds this ordinance or any provision hereof to be invalid or unenforceable as applied, such finding shall not affect the validity of the remaining provisions of this ordinance and the application thereof to the greatest extent permitted by law.

Section 10. Repeal and Savings Clause. All ordinances or parts of ordinances in conflict herewith are hereby repealed; provided, however, that nothing herein contained shall affect any rights, actions, or causes of action which shall have accrued to the Village of Coal City prior to the effective date of this ordinance.

Section 11. Effectiveness. This ordinance shall be in full force and effect from and after passage, approval and publication in pamphlet form as provided by law.

SO ORDAINED this _____ day of _____, 2021, at Coal City, Grundy and Will Counties, Illinois.

AYES:

NAYS:

ABSENT:

ABSTAIN:

VILLAGE OF COAL CITY

Terry Halliday, President

Attest:

Pamela M. Noffsinger, Clerk

Airgas Tank Property




Airgas[®]

an Air Liquide company

Coal City, IL Argon Rail Depot & Storage


Illustrations & Pictures

19 JULY 21

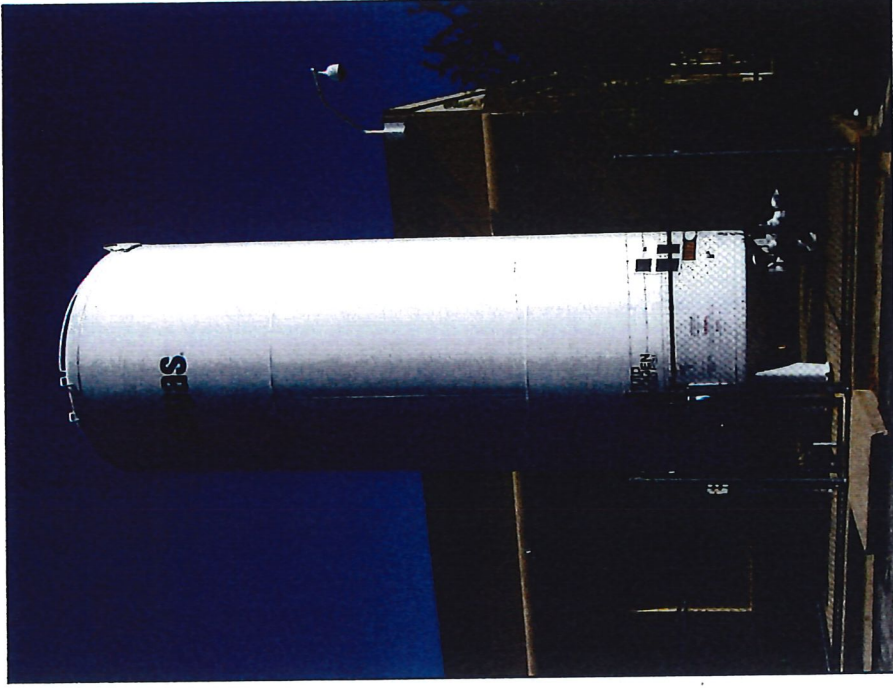

Airgas Liquid Argon Rail & Storage Depot - Coal City

- **Conditional Use:**
 - Airgas' proposed use for the site is: unload liquid argon railcars, storing liquid argon, and load semi tractor-trailers with liquid argon.
 - Airgas will rail liquid argon from the Gulf Coast of the US to Coal City for re-distribution throughout the Midwest.
 - Airgas expects to receive and release 7-10 rail cars per week, and road traffic will average 4-5 trucks per day.
 - Attached is the layout with dimensions, a 3D modelling, and pictures of a single and multiple vertical cryogenic tanks. The Airgas vessels at the depot will also be painted white with an Airgas decal, similar to the one shown in the below slide.
- **What is Argon:**
 - Argon is an inert gas which is used in diverse applications such as welding, electric appliances, inert atmospheres in steel production and semiconductor industry.
 - Argon is separated from air in a cryogenic distillation air separation plant. Argon is one of three gases that make up atmospheric air, the other two being oxygen and nitrogen.
 - Argon is a non-flammable, inert gas or liquid. When liquid argon is exposed to ambient conditions, the liquid quickly vaporizes and returns to the air as a colorless, odorless, inert gas. No solid or liquid residue is left behind. Argon can not contaminate the soil or air.
- **Storage Vessel Information:**
 - The depot storage will consist of 10 x 15,000 gallon vertical cryogenic storage vessels (model VS15000) having a working pressure of 250 psig. The vessels will be operated at pressures less than 100 psig.
 - The height of the standard vessel is 43.75'. Airgas will add 3 foot leg extensions for improved liquid argon pumping which will make the total vessel height 46.75'. Airgas is requesting a variance of 50 feet.

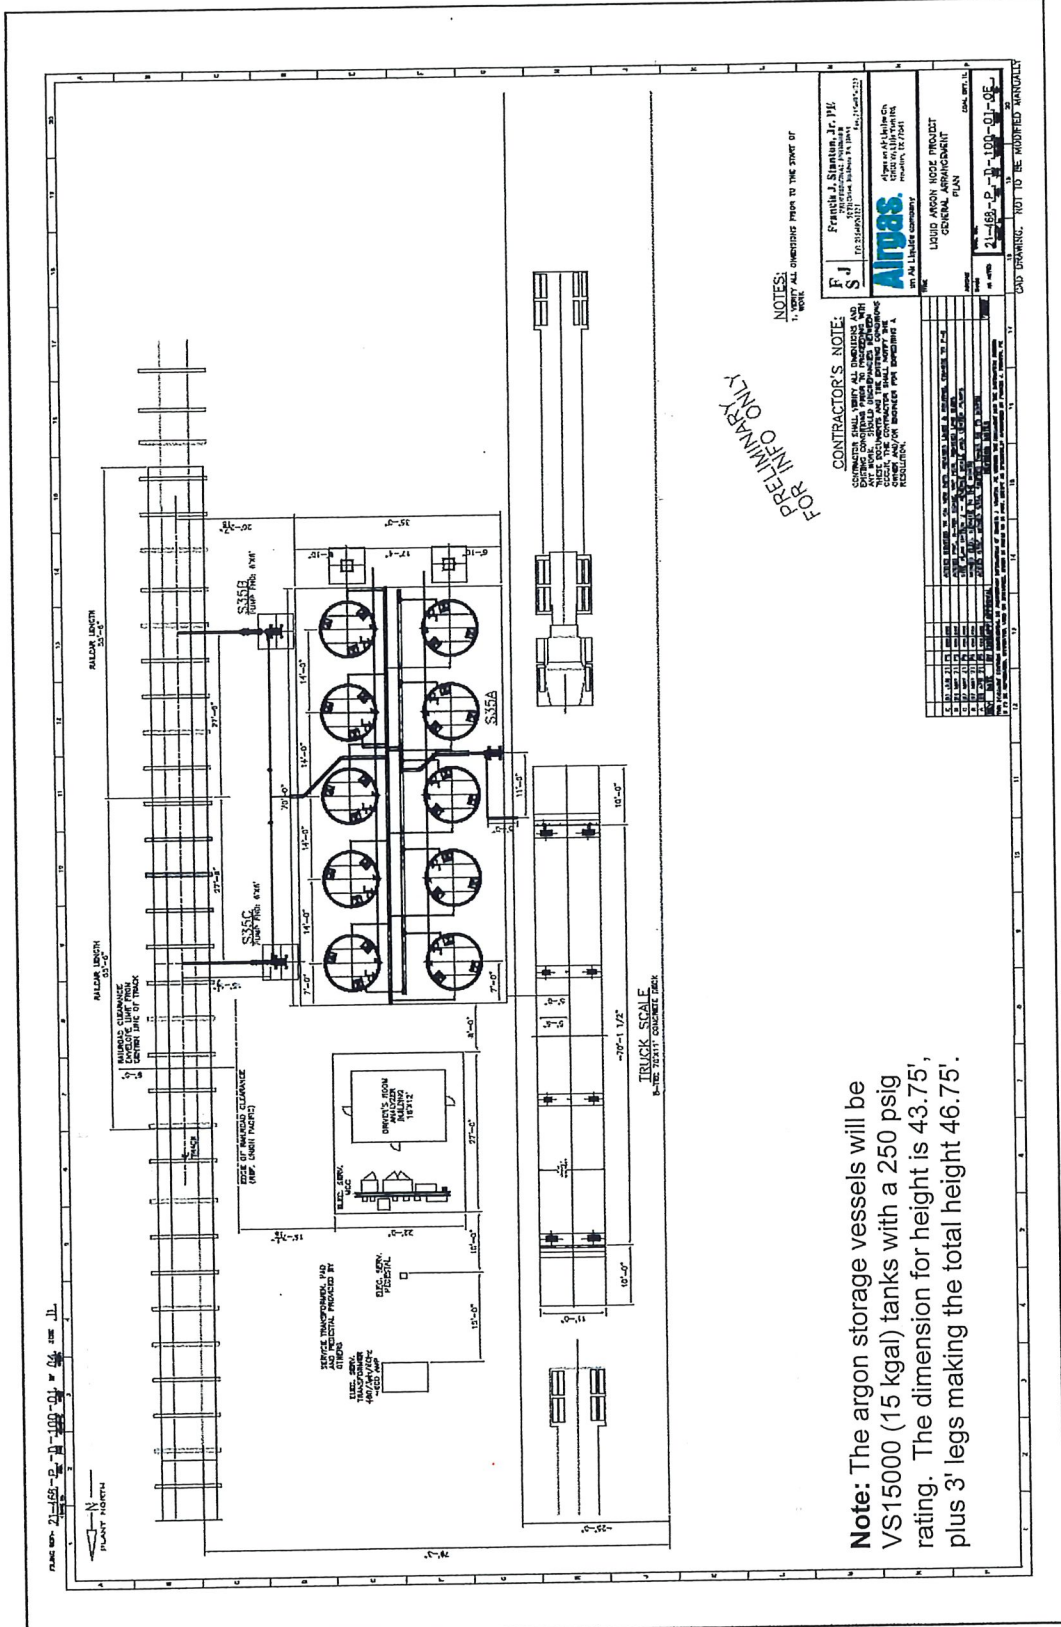

NOTES:
1. VERIFY ALL DIMENSIONS PRIOR TO THE START OF WORK.

FOR INFO ONLY

CONTRACTOR'S NOTES:
OBTAIN DIMENSIONS FROM THE MANUFACTURER AND VERIFY WITH THE SUPPLIER. THE CONTRACTOR SHALL BE RESPONSIBLE FOR THE DESIGN AND CONSTRUCTION OF THE VESSELS AND LEGS TO MEET ALL APPLICABLE CODES AND REGULATIONS.

Frank J. Stantec, Jr., P.E.
REGISTERED PROFESSIONAL ENGINEER
STATE OF MISSISSIPPI
No. 12422
Exp. 12/31/2023

Alphas
CORPORATION
1000 W. UNIVERSITY BLVD.
MEMPHIS, TN 38117
www.alphasinc.com


PROJECT: LUGGS ARKON VESSEL STORAGE
DRAWING NO: 21-100-01-02-01
DATE: 01/11/2023


SCALE: AS SHOWN
SHEET NO: 01 OF 02
PROJECT NO: 21-100-01-02-01


Note: The argon storage vessels will be VS15000 (15 kgal) tanks with a 250 psig rating. The dimension for height is 43.75', plus 3' legs making the total height 46.75'.

CAD DRAWING, NOT TO BE MODIFIED MANUALLY

Examples of cryogenic storage vessels
(They are always painted white.)

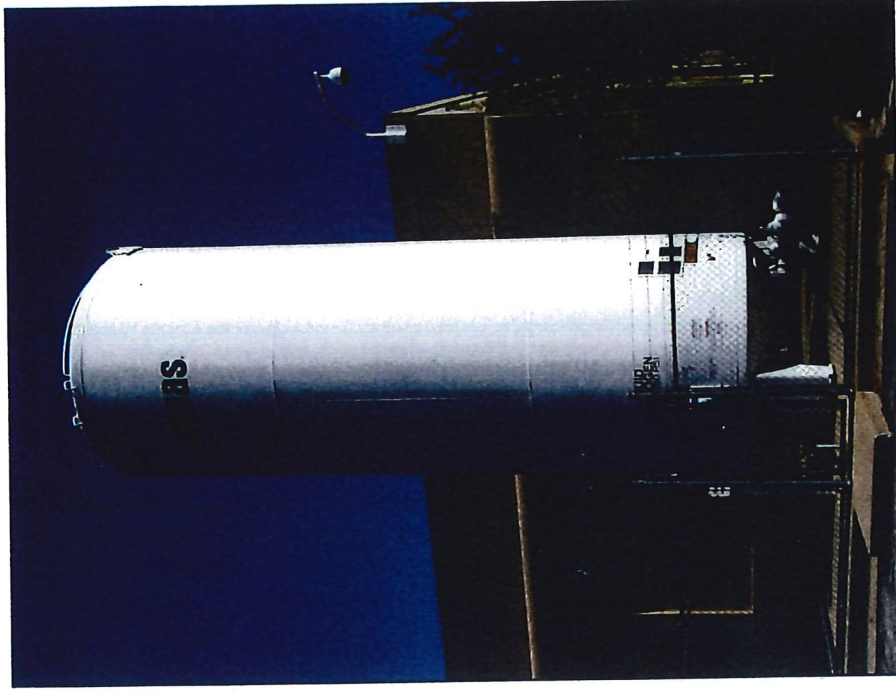


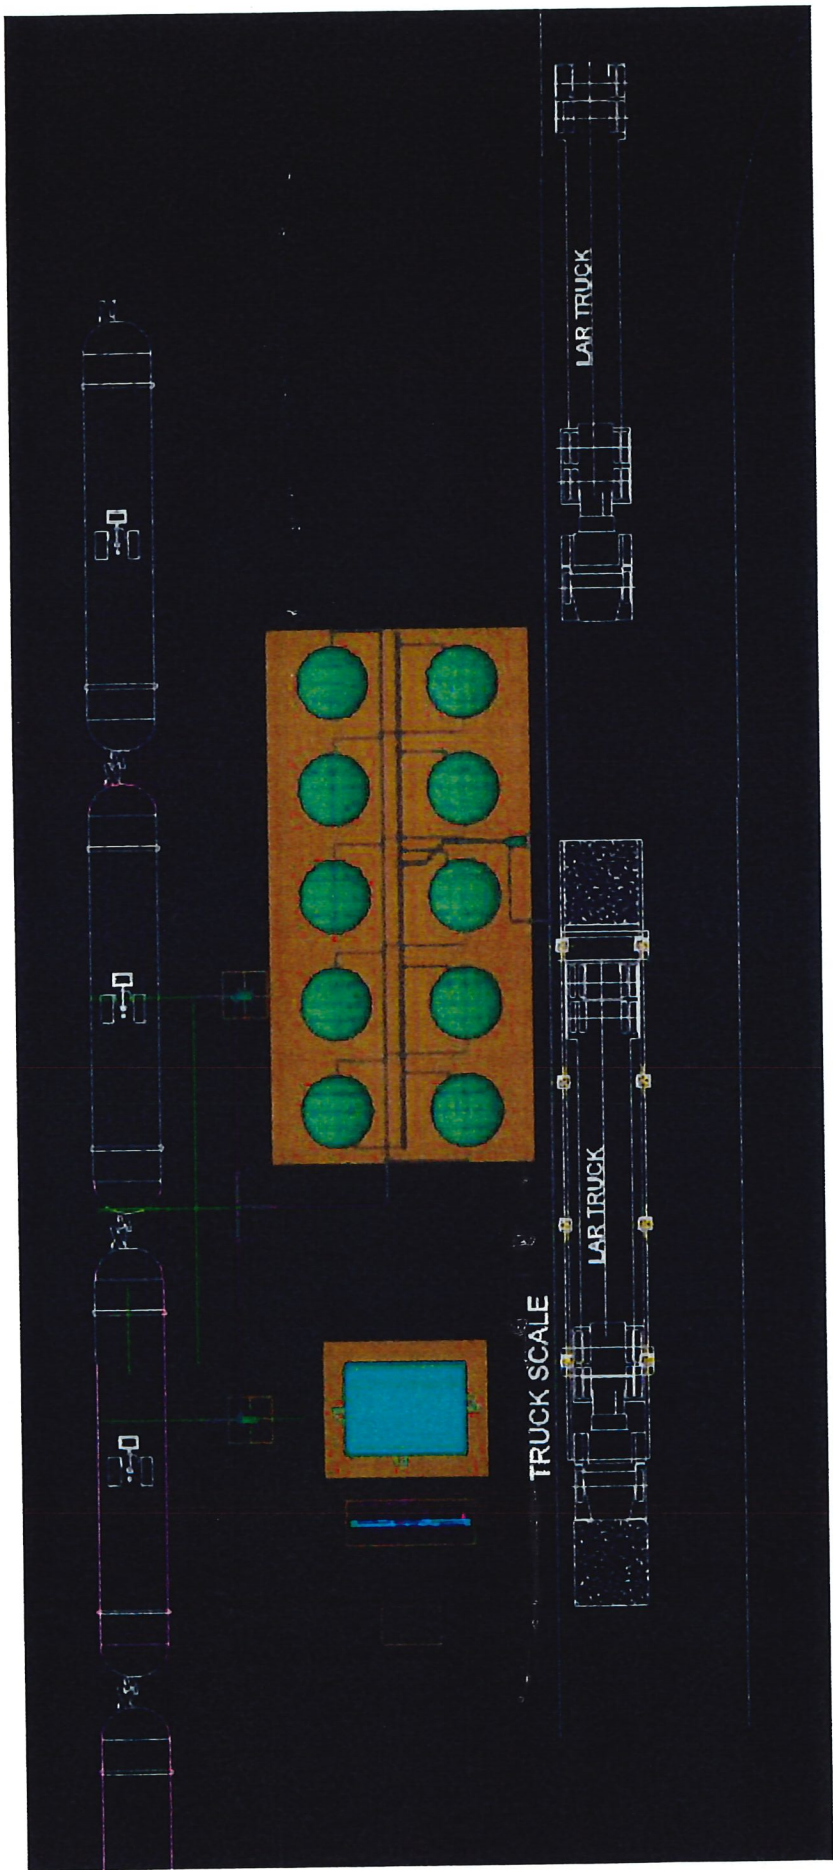

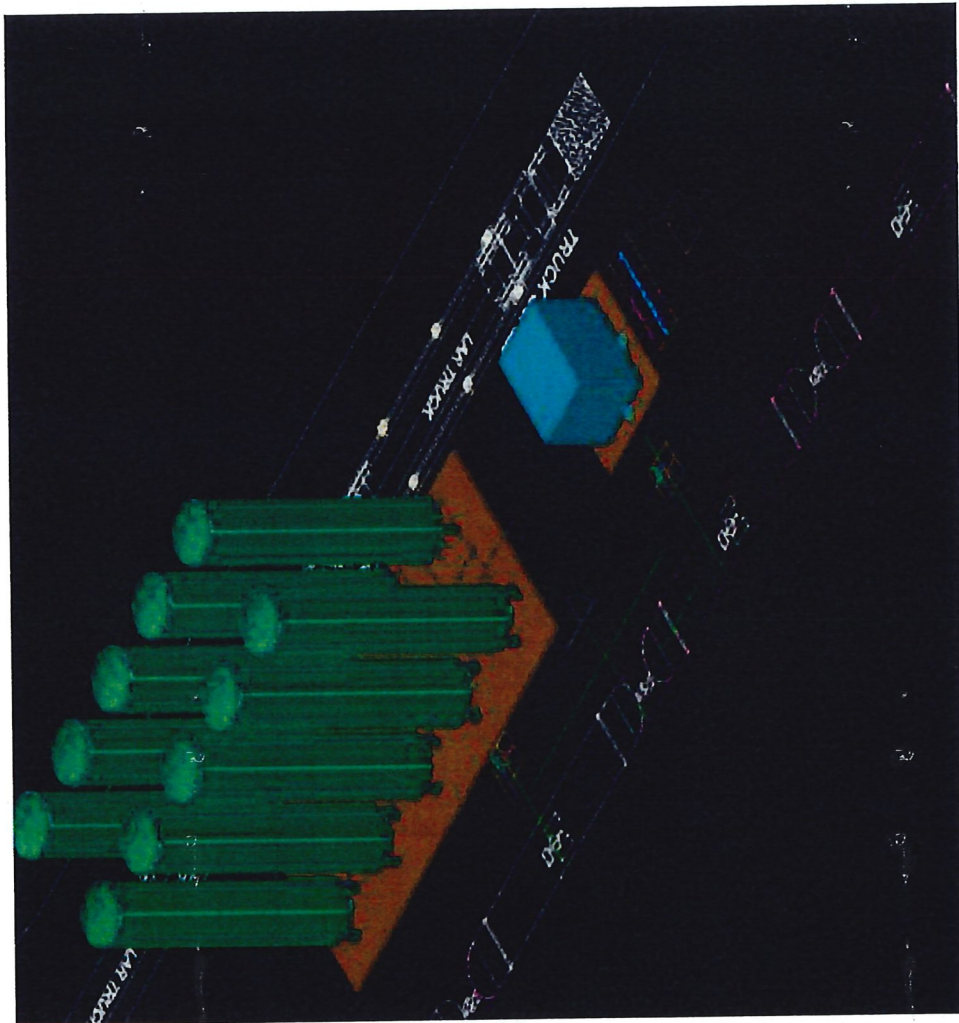

MODEL	VS-6000					VS-3000					VS-5000				
	175	250	400	500	500	175	250	400	500	500	175	250	400	500	
NET WT	12.07	17.24	27.58	34.41	34.41	12.07	17.24	27.58	34.41	34.41	12.07	17.24	27.58	34.41	
NET WT	29.408	32.300	38.900	45.100	45.100	29.408	32.300	38.900	45.100	45.100	29.408	32.300	38.900	45.100	
NET WT	13.344	14.687	17.445	17.939	17.939	13.344	14.687	17.445	17.939	17.939	13.344	14.687	17.445	17.939	
NET WT	117.409	126.809	152.009	153.209	153.209	117.409	126.809	152.009	153.209	153.209	117.409	126.809	152.009	153.209	
NET WT	35.244	34.487	31.302	31.302	31.302	35.244	34.487	31.302	31.302	31.302	35.244	34.487	31.302	31.302	
NET WT	41.600	45.344	48.101	50.531	50.531	41.600	45.344	48.101	50.531	50.531	41.600	45.344	48.101	50.531	
NET WT	136.652	158.800	166.408	159.400	159.400	136.652	158.800	166.408	159.400	159.400	136.652	158.800	166.408	159.400	
NET WT	12.182	43.545	66.406	63.218	63.218	12.182	43.545	66.406	63.218	63.218	12.182	43.545	66.406	63.218	
NET WT	6.240	11.290	11.290	11.290	11.290	6.240	11.290	11.290	11.290	11.290	6.240	11.290	11.290	11.290	
NET WT	10.338	11.290	11.290	11.290	11.290	10.338	11.290	11.290	11.290	11.290	10.338	11.290	11.290	11.290	


CAPACITY	VS-6000					VS-3000					VS-5000				
	175	250	400	500	500	175	250	400	500	500	175	250	400	500	
NET GALLONS	8.360	11.410	13.470	15.520	15.520	8.360	11.410	13.470	15.520	15.520	8.360	11.410	13.470	15.520	
NET GALLONS	6.930	43.192	50.263	58.750	58.750	6.930	43.192	50.263	58.750	58.750	6.930	43.192	50.263	58.750	
NET GALLONS	34.031	41.468	45.437	57.008	57.008	34.031	41.468	45.437	57.008	57.008	34.031	41.468	45.437	57.008	
NET GALLONS	261.500	261.500	261.500	261.500	261.500	261.500	261.500	261.500	261.500	261.500	261.500	261.500	261.500	261.500	
NET GALLONS	29.302	35.772	42.583	49.087	49.087	29.302	35.772	42.583	49.087	49.087	29.302	35.772	42.583	49.087	
NET GALLONS	23.716	23.716	23.716	23.716	23.716	23.716	23.716	23.716	23.716	23.716	23.716	23.716	23.716	23.716	
NET GALLONS	26.540	34.315	41.106	47.937	47.937	26.540	34.315	41.106	47.937	47.937	26.540	34.315	41.106	47.937	

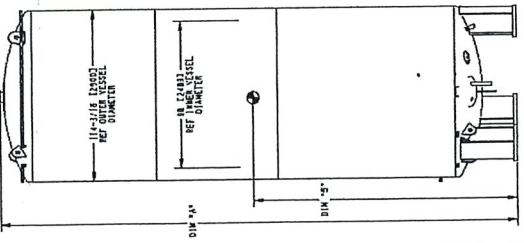

Vessel height noted (525 inch), plus 3 ft leg extensions for a total of 561 inch

INNER VESSEL DESIGN DATA		VS-6000 THRU 20000	
MAINT.	PSIG	175	250
DESIGN	PSIG	12.07	17.24
PRESSURE	PSIG	213.5	288.5
CODE COMPLIANCE	ASME SECTION VIII APPENDIX 4	14.72	19.89
TEMPERATURE	°C	-100	145
MATERIAL OF CONSTRUCTION	S3240 304 STAINLESS STEEL		
OUTER VESSEL DATA			
DESIGN	FULL VACUUM PER CGA-341		
TEMPERATURE	°C	-20 TO 315	
MATERIAL OF CONSTRUCTION	316L STAINLESS STEEL		
INSULATION TYPE	VACUUM AND MULLY FIBER/FOAM		
VACUUM CONSTRUCTION	3" - 12" FIBER/FOAM		
VACUUM GAUGE CONNECTION	HASTINGS 3/4" 6		
BUILDING CODE	HASTINGS 3/4" 6		
DESIGNED FOR CURRENT BUILDING CODE	SEE CHART POLICY RHP-180		

TANK HEIGHT	
MODEL	DIM. IN. REF.
VS-9000	348 (18800)
VS-11000	407 (19300)
VS-13000	466 (22800)
VS-15000	525 (26300)

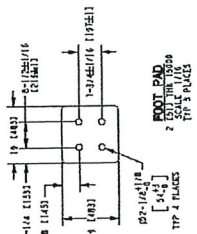

MATERIAL SPECIFICATIONS	
ITEM NO.	DESCRIPTION
1	316L STAINLESS STEEL
2	304 STAINLESS STEEL
3	316L STAINLESS STEEL
4	304 STAINLESS STEEL
FROM: Matthew T. Fritz
Village Administrator

MEETING

DATE: September 8, 2021

RE: APPROVAL OF THE CENTRAL SQUARE SOFTWARE CONTRACT

Grundy County ETSB along with the E-911 Advisory Board and its users has been identifying the next updated version of case management software to replace the current RMS solution. RMS, which is utilized by all public safety agencies in the county has been falling behind in technology and shall no longer be supported by its parent company. A committee was convened, in which Sergeant Logan of the Coal City Police Department participated in order to compare the available software solutions and Central Square was identified as the one to provide the most capability for the area agencies.

This is a significant investment for which the majority shall be paid by ETSB user fee revenues and Grundy County. Being one of the participating agencies, Coal City would be expected to produce about \$15,000 for the acquisition of this \$715,000 CAD software solution. However, the Interim 911 Director had requested American Rescue Plan funding for this one time capital purchase, which is currently being contemplated by the Grundy County Board. This will carry an annual maintenance fee similar to RMS just under \$5,000 per year.

Each of the member agencies are being asked to sign onto the terms of service that have been provided. Mark Heinle is reviewing these terms of service so Coal City may join onto the service agreement in a timely manner. Please reserve some capability for Mr. Heinle to retain final review authority in case something comes up from another agency, but prior to the next meeting of the Village Board.

Recommendation:

Authorize Chief Harseim to enter into the software contract with Tritech, the parent company of Central Square, upon final legal review by the Village Attorney.

COMMUNITY DATA PLATFORM MEMBERSHIP PROGRAM

Client: Village of Coal City Police Department

Membership

- A. TriTech offers qualifying Member Agencies access to IQ Search and CrimeMapping.com limited services (the Software and Services) as defined in this Agreement.
- B. Clients who wish to qualify as a Member Agency must:
 - a. Be a CJIS compliant Law Enforcement Agency
 - b. Agree to contribute data to the Community Data Platform including:
 - i. CAD
 - ii. RMS Incidents
 - iii. RMS Arrests
 - iv. RMS Warrants
 - v. RMS Master Names
 - c. Agree to allow TriTech to share their data with other Member Agencies and third parties as provided in this Agreement
- C. The Member Agency (also referred to herein as "Client") will receive the following benefits:

Free subscription to IQ Search for up to 10 Concurrent Users, limited to the following:			
	Your Contributed Data	Your State's Participating Agencies	National Participating Agencies
RMS Incidents			
<ul style="list-style-type: none"> • Quickview (Date of Occurrence, Location, Incident Type Description, Case Status, RMS Case Number, Agency) 	YES	YES	
CAD Call for Service			
<ul style="list-style-type: none"> • QuickView 	YES		

Free subscription to CrimeMapping.com
Public access to:
Radius searches of crime data from a specified location
Map-based summary of RMS Incident statistics based on crime type, description, location, agency, date
Register for alerts on RMS Incident activity within a certain radius of a location and/or crime type
Map-based citizen/public access to categorized RMS Incidents

A free 90-day trial to the national IQ Search service which includes full detailed searches.

- D. The Member Agency will receive up to 10 concurrent user licenses to the Community Data Platform.
- E. In consideration of the free subscription to IQ Search and CrimeMapping.com as defined above, Client understands and agrees that TriTech will process and anonymize data from

the IQ Community Data Platform (the "Aggregate Data") to provide further commercial services for its clients and third parties as described below.

- F. Full search concurrent user licenses can be purchased to increase concurrent user access and search/query builder capabilities.

License

Membership includes a limited non-exclusive, non-transferable license to use the Software and Services, located on TriTech's servers, through Client's computer(s).

The Software and Services provide users an effective set of tools for conducting investigations, monitoring regional crime trends, and increasing transparency to the community.

Client is expressly prohibited from sublicensing, selling, renting, leasing, providing service bureau or timeshare services, distributing or otherwise making the Software and Services available to third parties.

Access and Passwords

- A. Access to IQ Search by Client's authorized end users ("Authorized Users") will require the use of a password. Client is responsible for management and control of passwords for its end users.
- B. Client acknowledges (i) that the protection of passwords issued to Authorized Users is an integral part of TriTech's security and data protection process and procedures and, (ii) that TriTech will rely on Client utilizing and maintaining proper password control obligations and procedures. In the event that Client has reasonable cause to believe that a password is being improperly used by an Authorized User or used by an unauthorized person, Client shall promptly notify TriTech. TriTech reserves the right to deactivate a compromised password immediately upon notice from Client without further notice to Client or the affected Authorized User. TriTech shall have the right, at its sole cost and expense, to utilize an independent certified accounting firm, to verify the number of passwords that have been issued for use by Authorized Users of the Client and use of these passwords within Client's organization in compliance with the terms of this Agreement.

Termination

- A. This Agreement may be terminated by TriTech upon thirty (30) days' written notice due to a material breach by Client.
- B. Either Party may terminate this Agreement for convenience upon thirty (30) days' written notice to the other Party.

Client Responsibilities

- A. Client will assign a Client Administrator to manage end user access and passwords.
- B. Client is responsible for providing hardware, operating system and browser software that meets TriTech's technical specifications, as well as providing and maintaining a fast, stable, high speed connection and remote connectivity for data contribution services as well as individual client user access.
- C. Client is solely responsible for the integrity of all data and information that is provided to TriTech under this Agreement (i.e., the Client Information), including completeness,

accuracy, validity, authorization for use and integrity over time, regardless of form and format, and whether or not such data is used in conjunction with the Subscription Services.

- D. Client shall not attempt to decode, disassemble, copy, transmit, transfer or otherwise reverse engineer the Services, including, without limitation, the Software.
- E. Client is responsible for maintaining an active e-mail account for correspondence with TriTech.
- F. Client is responsible for proper firewall maintenance allowing for data to move from their on-premise data contributing system to the applicable IQ application.

Confidentiality

- A. In association with the execution of this Agreement and TriTech's participation in the use and support of the Software and Services, Client has obtained, will have access to, or will obtain confidential information regarding intellectual property of TriTech, the Software and Services and its contents, sales and marketing plans and other similar information (hereinafter referred to as "Confidential Information"). Client acknowledges that the Software and Services itself represents and embodies certain trade secrets and confidential information of TriTech. Client hereby agrees that, for itself and its shareholders, officers, directors, employees, and agents, Client shall not disclose any of TriTech's trade secrets or Confidential Information without TriTech's prior written consent for any such disclosure.
- B. In association with the execution of this Agreement and the participation of TriTech in the support of the Software and Services, TriTech has obtained or will obtain confidential information of Client regarding the business of Client or its customers ("Client Information"). TriTech shall not use any Client Information except as expressly set forth in this Agreement.
- C. Confidential Information of either Party shall not include any information that is (i) already known to the receiving Party at the time of the disclosure; (ii) publicly known at the time of the disclosure or becomes publicly known through no wrongful act or failure of the receiving Party; (iii) subsequently disclosed to receiving Party on a non-confidential basis by a third party not having a confidential relationship with the other Party hereto that rightfully acquired such information; (iv) communicated to a third party by receiving Party with the express written consent of the other Party hereto; or (v) legally compelled to be disclosed pursuant to a subpoena, summons, order or other judicial or governmental process, provided the receiving Party provides prompt notice of any such subpoena, order, etc. to the other Party so that such Party will have the opportunity to obtain a protective order.
- D. Each Party agrees to restrict access to the Confidential Information or Client Information of the other Party to those employees or agents who require access in order to use or support the Software and Services, acknowledging that certain Confidential Information or Client Information of each Party may be disclosed to Authorized Users as a necessary function of the Software and Services; and, except as otherwise provided, neither Party shall make Confidential Information or Client Information available to any other person or entity without the prior written consent of the other Party.
- E. Notwithstanding the foregoing, Client understands and agrees that TriTech may transfer Client Information to a third party hosting entity for the purposes of providing the communications infrastructure, hosting services and/or related support and other operations necessary to deliver all or certain portions of the Services; provided that

TriTech, in turn, binds such third party to confidentiality and non-disclosure terms that are at least as protective of TriTech's and Client's interests as the terms stated herein. In addition, TriTech may also access and use Client Information and results or data, in a de-identified form, for data or analysis purposes (including for the purpose of preparing the Aggregate data and for crime data reporting), and may distribute the results of such analysis or data summaries to other Member Agencies or third parties provided no personally identifying information in the Client Information is disclosed. Client acknowledges that TriTech shall have no responsibility or liability for unauthorized access to or dissemination of Client Information by Authorized Users or other third parties, whether as a result of breach of data security, misappropriation or misuse of passwords or any other cause.

Ownership and Rights

- A. TriTech owns all rights and title in and to the Software and Services. Further, Client agrees that the Software screens and any output of the Software, excepting the Client Information, are the property of TriTech and subject to United States and other patent, copyright, trademark, trade secret and other applicable laws and treaties and Client agrees that it shall not remove, alter or obstruct any ownership or use legends that TriTech places on any such screens or output of the Services. Nothing contained in this Agreement shall be construed as granting Client any rights in or to the Software and Services (including, without limitation, the Software and output of the Services), the deliverables from the implementation or additional services or related Confidential Information, other than the right to use the Software and Services and any applicable Confidential Information of TriTech during the Term, in accordance with this Agreement.
- B. Clients who elect to participate in the Membership Program contribute to a database of information utilized by members to conduct investigations, monitor regional crime trends, and increase transparency to their communities. Notwithstanding anything to the contrary herein, excluding CJIS data, or personally identifying data, Client agrees that TriTech has and retains all rights to use any data and information relating to the Software and Services that is uploaded, inputted, or otherwise submitted by Client for any commercial purposes during or after the term of this Agreement; and any information that constitutes, or results in, an improvement or other modification to the Software and Services. TriTech shall retain all rights and ownership to the Aggregate Data.
- C. As between the parties, TriTech agrees that all Client Information provided to TriTech under this Agreement for TriTech's use in connection with the Software and Services is the property of Client; provided, however, TriTech shall have the right to retain Client Information in accordance with its obligations under the terms of this Agreement in the event that the return or the destruction of any Client Information is infeasible, and in any event may use and retain Client Information as provided in Section E of the "Confidentiality" section above.
- D. The term "Developments" shall mean all programs, upgrades, updates or other enhancements or modifications to the Software, if any, and all Documentation or other materials developed and/or delivered by TriTech in the course of providing technical support or otherwise, under this Agreement.
- E. Client will not have the ability to copy the Client Information entered onto the Software. Rather, TriTech shall retain the physical copy of the Software, title, right and interest in and to the Software, including upgrades, updates, and/or other enhancements or modifications to the Software in any medium, including but not limited to all copyrights, patents, trade secrets, trademarks, and other proprietary rights.

- F. TriTech reserves the right to provide free cloud storage only for those data items viewable as part of the Limited Search Capabilities. Additional data attached to contributions such as video, images, and other document types may induce optional storage fees for cloud retention.

Liability

- A. THE SERVICES, SOFTWARE AND ANY DOCUMENTATION ARE MADE AVAILABLE FOR CLIENT'S USE "AS IS" AND EXCEPT AS OTHERWISE SPECIFICALLY STATED HEREIN, WITHOUT WARRANTY OF ANY KIND, EITHER EXPRESS OR IMPLIED, INCLUDING BUT NOT LIMITED TO THE IMPLIED WARRANTIES OF MERCHANTABILITY AND FITNESS FOR A PARTICULAR PURPOSE.
- B. TRITECH DOES NOT WARRANT THAT THE SOFTWARE WILL OPERATE UNINTERRUPTED OR ERROR-FREE. CLIENT AGREES TO INDEMNIFY TRITECH AGAINST ANY SUCH LIABILITY TO CLIENT, REGARDING THE CLIENT'S USE OF THE SERVICES, THE SOFTWARE AND ANY DOCUMENTATION OR OTHERWISE. IN NO EVENT SHALL TRITECH BE LIABLE TO CLIENT OR ANY THIRD PARTY, WHETHER IN CONTRACT, TORT, OR OTHERWISE FOR INCIDENTAL, SPECIAL, INDIRECT, GENERAL, OR CONSEQUENTIAL DAMAGE OR LOSS OF ANY NATURE, INCLUDING BUT NOT LIMITED TO LOSS OF BUSINESS PROFITS, INCOME, LOSS OR USE OF DATA, WHICH MAY ARISE IN CONNECTION WITH THIS AGREEMENT OR THE USE OF OR INABILITY TO USE THE SERVICES, SOFTWARE AND ANY DOCUMENTATION EVEN IF TRITECH HAD BEEN ADVISED OF THE POSSIBILITY OF SUCH DAMAGES. THIS CLAUSE SHALL SURVIVE FAILURE OF AN EXCLUSIVE REMEDY.
- C. TRITECH DISCLAIMS ALL LIABILITY FOR THE ACCURACY AND/OR COMPLETENESS OF DATA, INCLUDING BUT NOT LIMITED TO DATA SUPPLIED WITH THE SOFTWARE OR AS ADDED OR MODIFIED BY CLIENT OR ANY THIRD PARTY, OR DATA AS PROCESSED ON CLIENT'S OR TRITECH'S COMPUTER NETWORK. CLIENT BEARS THE ENTIRE RESPONSIBILITY FOR ITS COMPUTER NETWORK, INCLUDING CLIENT'S USE OF THE SOFTWARE, THE PERFORMANCE OF THE SERVICES AND THE SOFTWARE AND THE BEHAVIOR OF THE DATA ON EITHER CLIENT'S OR TRITECH'S COMPUTER NETWORK.
- D. TRITECH REPRESENTS AND WARRANTS TO CLIENT THAT, TO TRITECH'S CURRENT AND ACTUAL KNOWLEDGE, THE SOFTWARE, WHEN USED IN ACCORDANCE WITH THIS AGREEMENT, DOES NOT VIOLATE ANY EXISTING U.S. COPYRIGHTS, PATENTS, TRADEMARKS, OR OTHER INTELLECTUAL PROPERTY RIGHTS OF ANY THIRD PARTY AS OF THE DATE OF THIS AGREEMENT. TRITECH SHALL INDEMNIFY AND HOLD CLIENT HARMLESS FROM AND AGAINST ANY AND ALL ACTIONS, SUITS, PROCEEDINGS, CLAIMS, DEMANDS, LOSSES, LIABILITIES, COSTS AND EXPENSES, INCLUDING REASONABLE ATTORNEYS FEES, INCURRED BY CLIENT ARISING OUT OF ANY BREACH OF THIS WARRANTY ON THE PART OF TRITECH.
- E. IN NO EVENT SHALL TRITECH'S TOTAL CUMULATIVE LIABILITY HEREUNDER, FROM ALL CAUSES OF ACTION OF ANY KIND, WHETHER ARISING UNDER CONTRACT, TORT (INCLUDING NEGLIGENCE), STRICT LIABILITY, BREACH OF WARRANTY OR OTHERWISE, EXCEED THE VALUE OF ONE ANNUAL TERM OF THE SUBSCRIPTION FEES FOR IQ SEARCH AND CRIMEMAPPING.COM.

Assignment

Client shall not transfer or assign any of its rights or obligations under this Agreement to any other person or entity without the express written permission of TriTech, which permission shall not be unreasonably withheld. Any assignment without such express written permission of TriTech shall result in the automatic termination of this Agreement.

Notices

Written notices required or permitted to be given under this Agreement shall be made to the parties at the following addresses and shall be presumed to have been received by the other party (i) (three) 3 days after mailing by the party when notices are sent by First Class Mail, postage prepaid; (ii) upon transmission (if sent via facsimile with a confirmed transmission report); or (iii) upon receipt (if sent by hand delivery or courier service).

To Client:	To TriTech:
Village of Coal City Police Department	TriTech Software Systems
Attn:	Attn: Contracts
515 South Broadway	1000 Business Center Drive
Coal City, IL 60416	Lake Mary, FL 32746

Governing Law

Except to the extent that this Agreement is governed by the laws of the United States, this Agreement shall be governed, interpreted and enforced in accordance with the laws of the State of Illinois, without regard to its conflict of law provisions.

Support Services

Support will be provided in accordance with Attachment A.

This Agreement does not include any other TriTech subscription services. Additional subscription services purchased by Client will be subject to applicable fees.

**VILLAGE OF COAL CITY
POLICE DEPARTMENT**

Christopher R. Harseim
Accepted By (Signature)

Christopher R. Harseim
Printed Name

Chief of Police
Title

8/9/21
Date

TRITECH SOFTWARE SYSTEMS

Accepted By (Signature)

Printed Name

Title

Date

Schedule A

TECHNICAL SUPPORT

This Schedule describes the terms and conditions relating to technical support that TriTech will provide to Client during the Term of the Agreement.

Technical Support Services:

Email Assistance. Client may contact TriTech via email for issues with IQ Search at: CH_ClientServicesTriage@tritech.com; and for CrimeMapping: omega-support@tritech.com during normal Customer Service hours, (between 7:30am and 7:30pm Central Time) on regular business days, excluding TriTech holidays, to consult with TriTech technical support staff concerning problem resolution, bug reporting, documentation clarification, and general technical guidance. Assistance may include remote connectivity, modem, or electronic bulletin board.

Software Problem Reporting. Client may submit requests to TriTech identifying potential problems in the Software. Requests should be in writing and directed to TriTech by e-mail. TriTech retains the right to determine in its sole discretion the final disposition of all requests, and will inform Client of the disposition of each request. If TriTech decides in its sole judgment to act upon a request, it will do so by providing a bug fix as described above.

Scheduled Maintenance. IQ applications may be unavailable periodically for system maintenance. Regular system maintenance includes installation of the IQ Updates, operating system updates/patches and updates to other third-party applications as needed. Clients are notified of maintenance periods via an email message.

Exclusions from Technical Support Services:

TriTech shall have no support obligations with respect to any third-party hardware or software product ("Nonqualified Product"). If TriTech provides support services for a problem caused by a Nonqualified Product, or if TriTech's service efforts are increased as a result of a Nonqualified Product, TriTech will charge time and materials for extra service at its current published rates for custom software services. If, in TriTech's opinion, performance of technical support is made more difficult or impaired because of a Nonqualified Product, TriTech shall so notify Client, and Client will immediately remove the Nonqualified Product at its own risk and expense during any efforts to render technical support under this Agreement. Client shall be solely responsible for the compatibility and functioning of Nonqualified Products with the Software.

Client Responsibilities:

In connection with TriTech's provision of technical support as described herein, Client acknowledges that Client has the responsibility to do each of the following:

- 1) Provide hardware, operating system and browser software that meets TriTech's technical specifications, as well as a fast, stable, high speed connection and remote connectivity.
- 2) Maintain the designated computer system and associated peripheral equipment in good working order in accordance with the manufacturers' specifications, and ensure that any problems reported to TriTech are not due to hardware malfunction;
- 3) Maintain the designated computer system at the latest code revision level deemed necessary by TriTech for proper operation of the Software;

- 4) Supply TriTech with access to and use of all information and facilities determined to be necessary by TriTech to render the technical support described herein;
- 5) Perform any test or procedures recommended by TriTech for the purpose of identifying and/or resolving any problems;
- 6) At all times follow routine operator procedures as specified in the Documentation or any policies of TriTech posted on the TriTech website;
- 7) Other than TriTech's confidentiality obligations with respect to Client Information as set forth in this Agreement, Client shall remain solely responsible at all times for the safeguarding of Client's proprietary, confidential, and classified information; and
- 8) Ensure that the designated computer system is isolated from any process links or anything else that could cause harm before requesting or receiving remote support assistance.

MEMO

TO: Mayor Halliday and the Board of Trustees

FROM: Matthew T. Fritz
Village Administrator

MEETING

DATE: September 8, 2021

RE: PURSUIT OF ADDITIONAL SQUAD CAR FROM D’ORAZIO FORD

Attached is the current fleet car schedule for the Police Department. Chief Harseim has been discussing D’Orazio’s current squad car inventory and has discovered it may be an opportune time to acquire an existing squad car. Due to the timing, D’Orazio possesses more than necessary and they are considering the donation of a unit to the Coal City Police Department.

The timing of this donation is opportune because there are no additional squad car purchases planned until the FY24 operational budget. Adding one more unit to the fleet would allow all of the existing units to be extended and maintain a bit longer. Instead of a majority of the squad cars being split amongst two shifts, a majority of them would be single officer units. This will allow the fleet to be utilized a bit longer and afford some additional special assignments.

Traditionally, these units cost between \$35, - \$40,000 with their outfitting costing an additional \$25, - \$30,000. In this instance, Chief Harseim is planning upon stripping some of the stagnant units such as the SRO units of certain equipment to allow the donation to require just another \$15,000 in extra outfitting upon receipt of the vehicle.

Since the acquisition of another unit was not planned for the current fiscal year, this item was reviewed at a recent Public Health & Safety Committee Meeting. As long as Chief Harseim is able to acquire the donation at no cost and does not exceed a total cost of \$15,000 to outfit the interior with necessary equipment, this contribution was recommended. The elimination of one to two of the existing units is planned for the FY23 or FY24 budgets, dependent upon the next planned acquisition.

Recommendation:

Approve the donation from D’Orazio Ford to add an additional squad car to the Police Department’s Fleet.

8/25/21




Year	Model	Color	Miles	Assignment	Officer
2013	Taurus	Black	139,791	Squad 77	Moran
2014	Taurus	Gray	94,284	Squad 76	Sgt. Clark
2014	Explorer	Black	103,972	Squad 72	Nugent
2015	Taurus	Black	73,253	Squad 73	SRO Imhof
2014	Explorer	Gray	71,545	Squad 71	Sgt. Logan
2017	Explorer	Black	99,834	Squad 78	Kasher
2017	Taurus	Gray	68,150	Chief 70	Chief Harseim
2017	Explorer	Gray	71,545	Squad 79	Jones
2018	Explorer	Black	73,671	Squad 74	Roth
2021	Explorer	Black	12,123	Squad 75	Mazzone

	Harseim	Logan	Clark	Moran	Jones	Dillon	Kasher	Imhof	Roth	Sassenger	Mazzone	Nugent	Pustz	Briley	Roach	Paquette	Butterfield Totals
Jan-21	10	29	3	14	53	54	66	9	78	146	57	55	29	0	0	0	603
Feb-21	1	2	1	23	60	22	44	3	91	98	32	32	60	0	0	0	469
Mar-21	1	14	12	15	87	52	143	4	37	69	44	39	122	0	0	0	639
Apr-21	1	14	4	22	109	24	80	1	64	45	54	41	86	0	0	0	545
May-21	2	2	2	38	85	26	78	0	77	62	85	24	54	0	0	0	535
Jun-21	4	10	5	33	79	31	37	30	83	29	48	36	69	0	0	0	494
Jul-21	2	1	1	21	99	12	37	27	63	36	38	27	71	0	0	0	435
Aug-21																	0
Sep-21																	0
Oct-21																	0
Nov-21																	0
Dec-21																	0
Totals:	21	72	28	166	572	221	485	74	493	485	358	254	491	0	0	0	3720



Self-Initiated Activity


January 1 2021 – Dec 31 2021

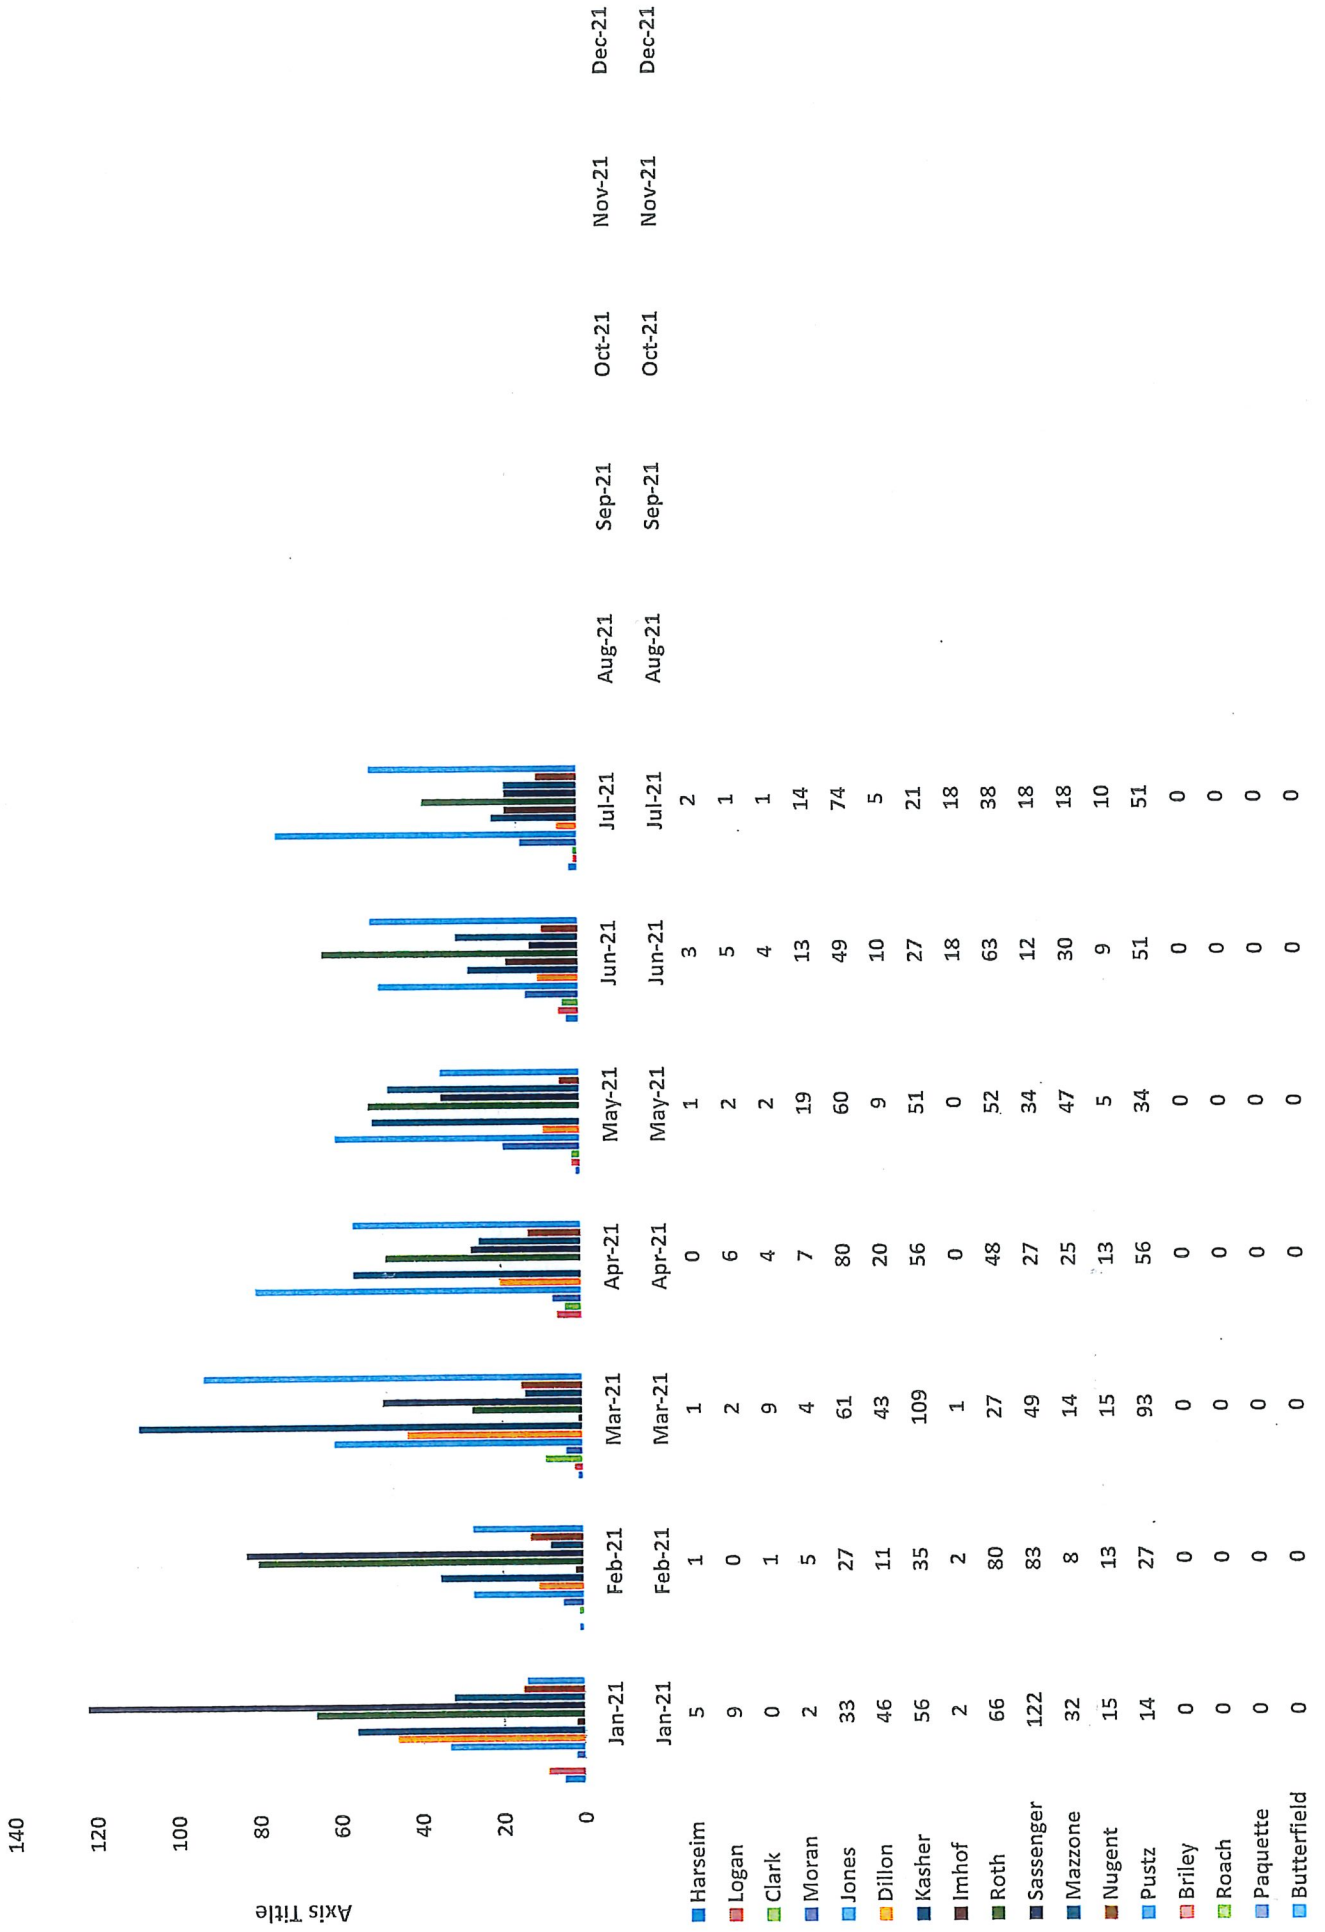

	Harseim	Logan	Clark	Moran	Jones	Dillon	Kasher	Imhof	Roth	Sassenger	Mazzone	Nugent	Pustz	Briley	Roach	Paquette	Butterfield	Totals
Jan-21	5	9	0	2	33	46	56	2	66	122	32	15	14	0	0	0	0	402
Feb-21	1	0	1	5	27	11	35	2	80	83	8	13	27	0	0	0	0	293
Mar-21	1	2	9	4	61	43	109	1	27	49	14	15	93	0	0	0	0	428
Apr-21	0	6	4	7	80	20	56	0	48	27	25	13	56	0	0	0	0	342
May-21	1	2	2	19	60	9	51	0	52	34	47	5	34	0	0	0	0	316
Jun-21	3	5	4	13	49	10	27	18	63	12	30	9	51	0	0	0	0	294
Jul-21	2	1	1	14	74	5	21	18	38	18	18	10	51	0	0	0	0	271
Aug-21																		0
Sep-21																		0
Oct-21																		0
Nov-21																		0
Dec-21																		0
Totals:	13	25	21	64	384	144	355	41	374	345	174	80	326	0	0	0	0	2346

	Harseim	Logan	Clark	Moran	Jones	Dillon	Kasher	Imhof	Roth	Sassenger	Mazzone	Nugent	Pustz	Briley	Roach	Paquette	Butterfield	Totals
Jan-21	0	5	0	0	21	1	0	0	0	33	6	8	7	0	0	0	0	81
Feb-21	0	0	0	0	21	0	0	0	1	26	2	7	21	0	0	0	0	78
Mar-21	0	0	0	0	53	0	3	1	4	19	6	9	3	0	0	0	0	98
Apr-21	0	3	0	0	72	1	3	0	3	13	7	7	15	0	0	0	0	124
May-21	0	0	0	1	52	1	2	0	1	29	2	3	2	0	0	0	0	93
Jun-21	0	0	0	0	42	2	1	14	1	5	3	3	3	0	0	0	0	74
Jul-21	0	0	0	1	64	0	3	14	0	12	2	0	7	0	0	0	0	103
Aug-21																		0
Sep-21																		0
Oct-21																		0
Nov-21																		0
Dec-21																		0
Totals:	0	8	0	2	325	5	12	29	10	137	28	37	58	0	0	0	0	651


2021 Yearly Traffic Stops

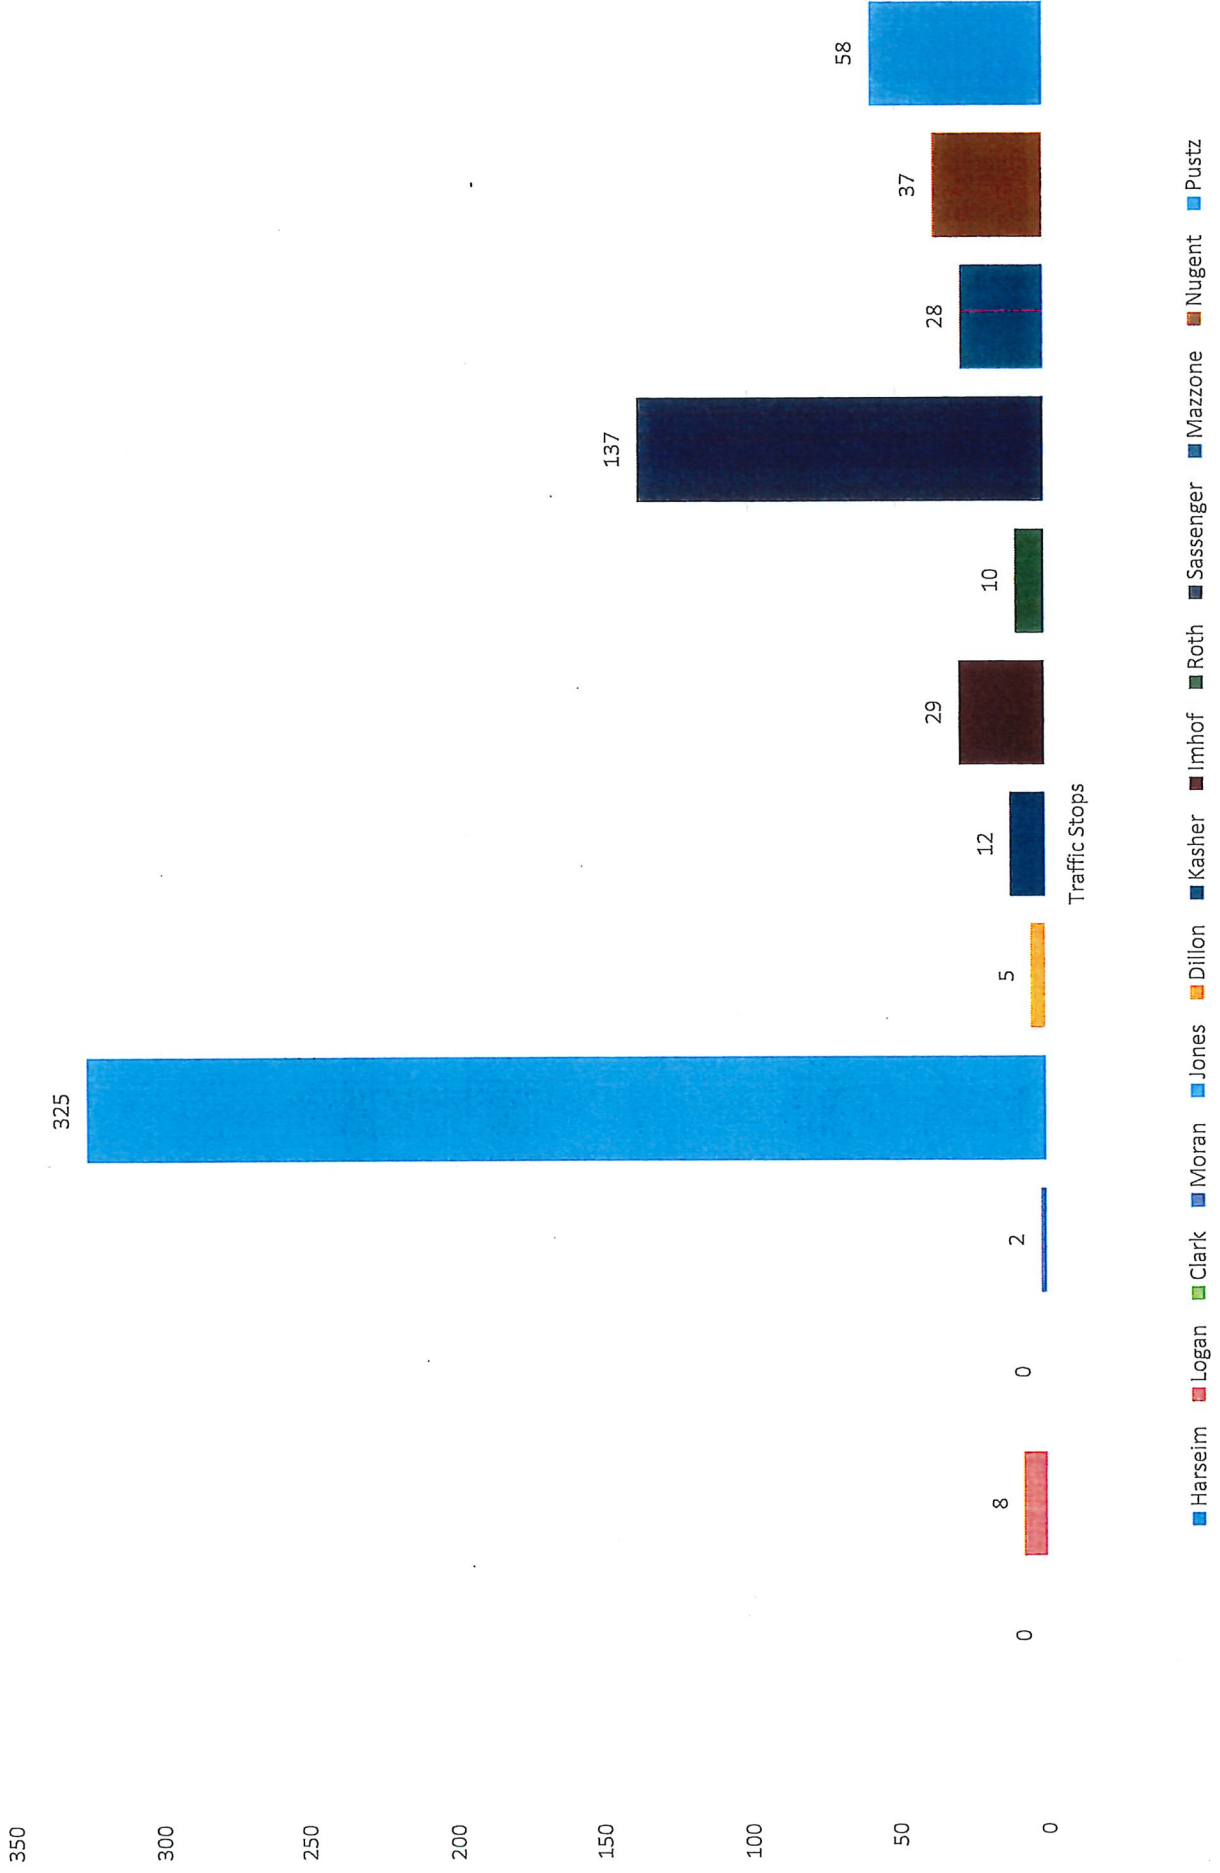



Calls For Service


January 1 2021 – Dec 31 2021

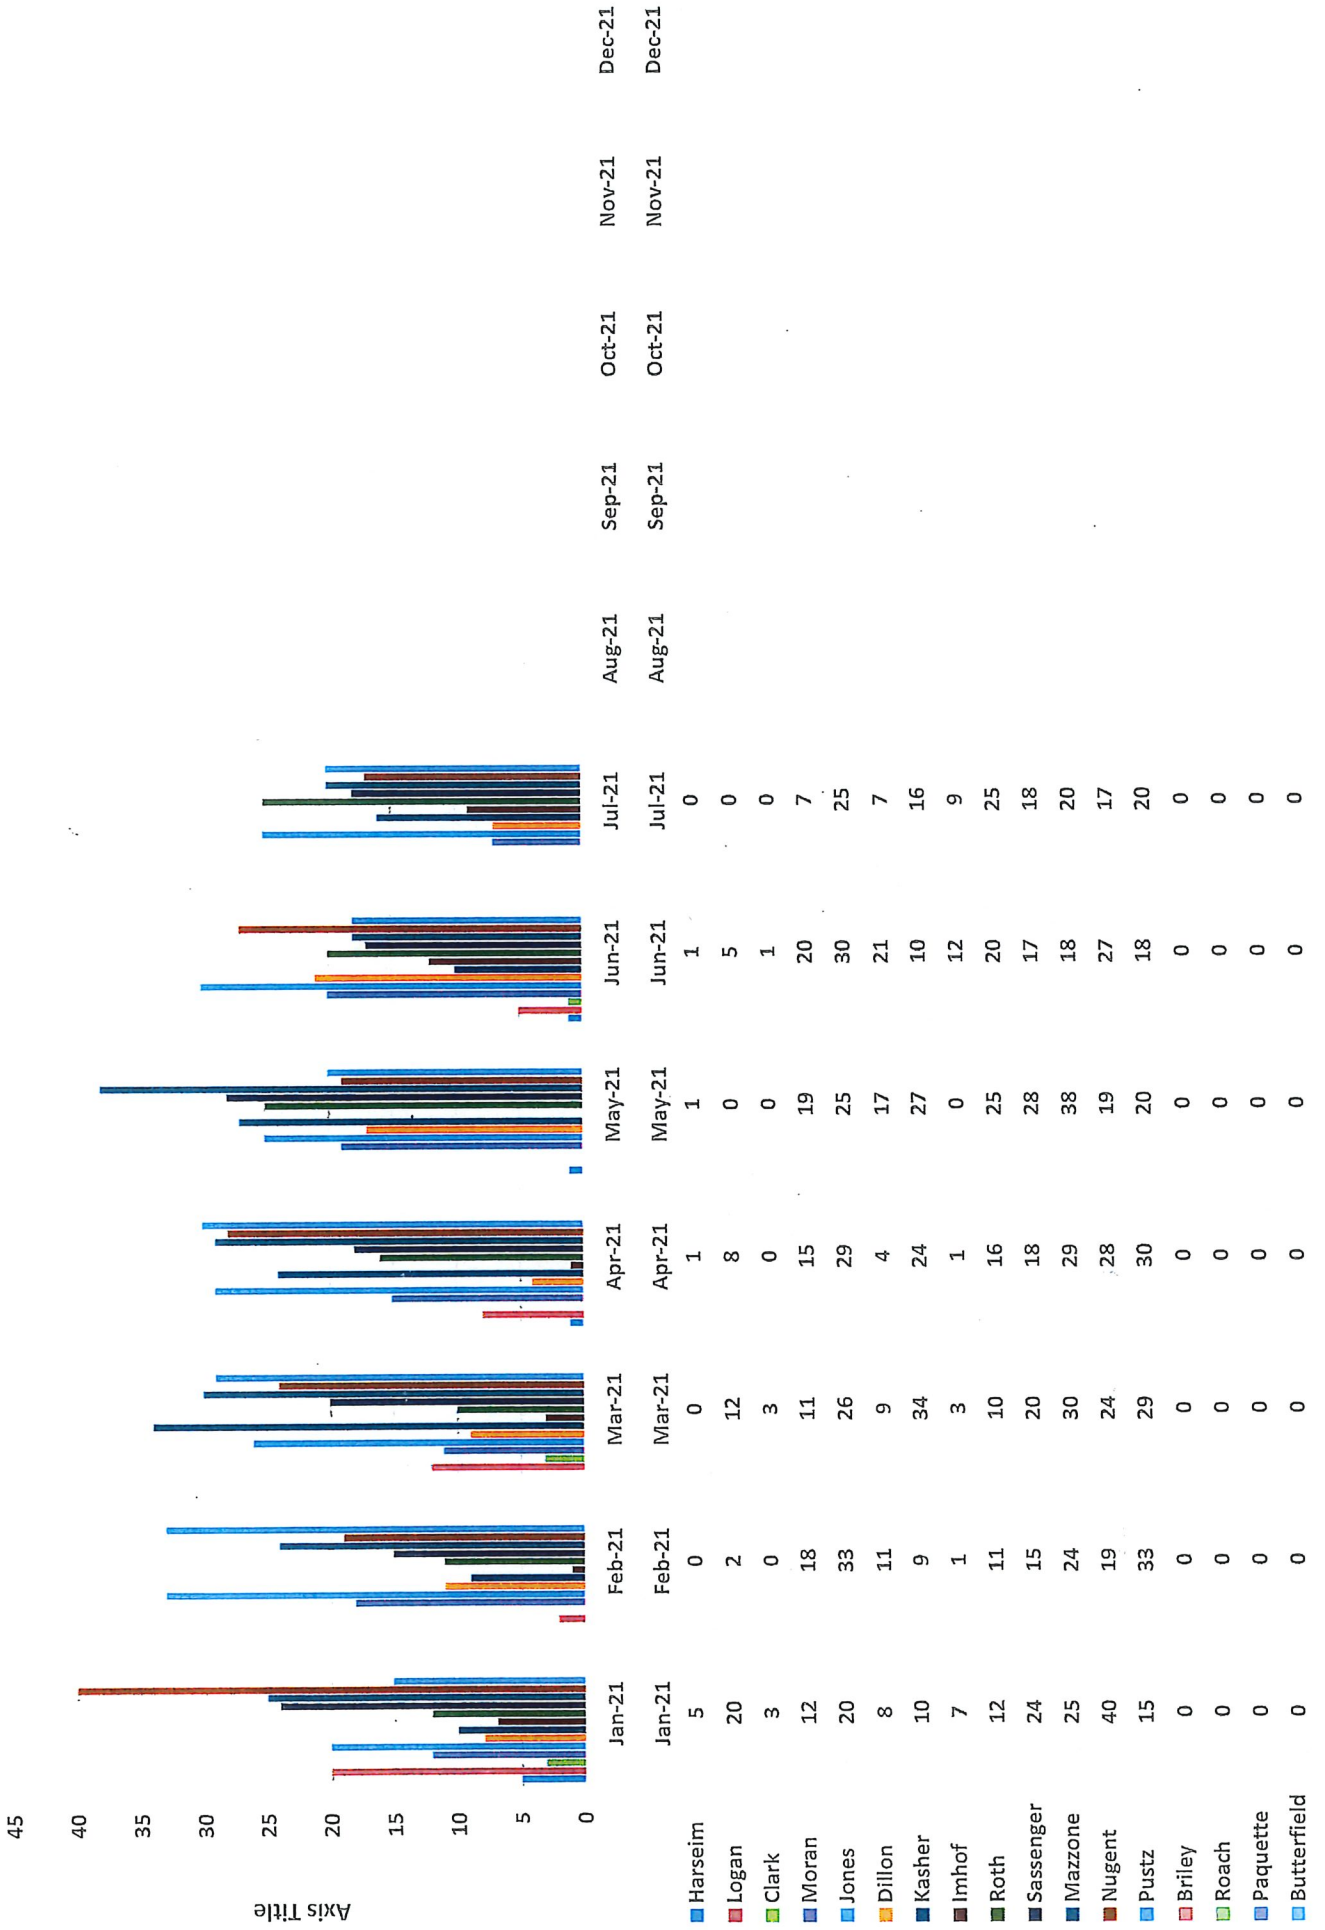

	Hersheim	Logan	Clark	Moran	Jones	Dillon	Kasher	Imhof	Roth	Sassenger	Mazzone	Nugent	Pustz	Briley	Roach	Paquette	Butterfield	Totals
Jan-21	5	20	3	12	20	8	10	7	12	24	25	40	15	0	0	0	0	201
Feb-21	0	2	0	18	33	11	9	1	11	15	24	19	33	0	0	0	0	176
Mar-21	0	12	3	11	26	9	34	3	10	20	30	24	29	0	0	0	0	211
Apr-21	1	8	0	15	29	4	24	1	16	18	29	28	30	0	0	0	0	203
May-21	1	0	0	19	25	17	27	0	25	28	38	19	20	0	0	0	0	219
Jun-21	1	5	1	20	30	21	10	12	20	17	18	27	18	0	0	0	0	200
Jul-21	0	0	0	7	25	7	16	9	25	18	20	17	20	0	0	0	0	164
Aug-21																		0
Sep-21																		0
Oct-21																		0
Nov-21																		0
Dec-21																		0
Totals:	8	47	7	102	188	77	130	33	119	140	184	174	165	0	0	0	0	1374


	Harseim	Logan	Clark	Moran	Jones	Dillon	Kasher	Imhof	Roth	Sassenger	Mazzone	Nugent	Pustz	Briley	Roach	Paquette	Butterfield	Total
Jan-21	0	0	0	0	0	0	0	0	0	2	0	2	0	0	0	0	0	4
Feb-21	0	0	0	1	0	1	0	0	1	1	2	0	1	0	0	0	0	7
Mar-21	0	0	0	0	0	0	0	0	0	2	0	0	0	0	0	0	0	2
Apr-21	0	0	0	5	9	0	0	0	1	0	0	0	3	0	0	0	0	18
May-21	0	0	0	0	7	0	0	0	0	6	2	1	0	0	0	0	0	16
Jun-21	0	0	0	4	2	1	0	1	1	1	1	0	1	0	0	0	0	12
Jul-21	0	0	0	7	3	0	0	0	2	0	0	0	0	0	0	0	0	12
Aug-21																		0
Sep-21																		0
Oct-21																		0
Nov-21																		0
Dec-21																		0
Totals:	0	0	0	17	21	2	0	1	5	12	5	3	5	0	0	0	0	71

2021 Criminal Charges

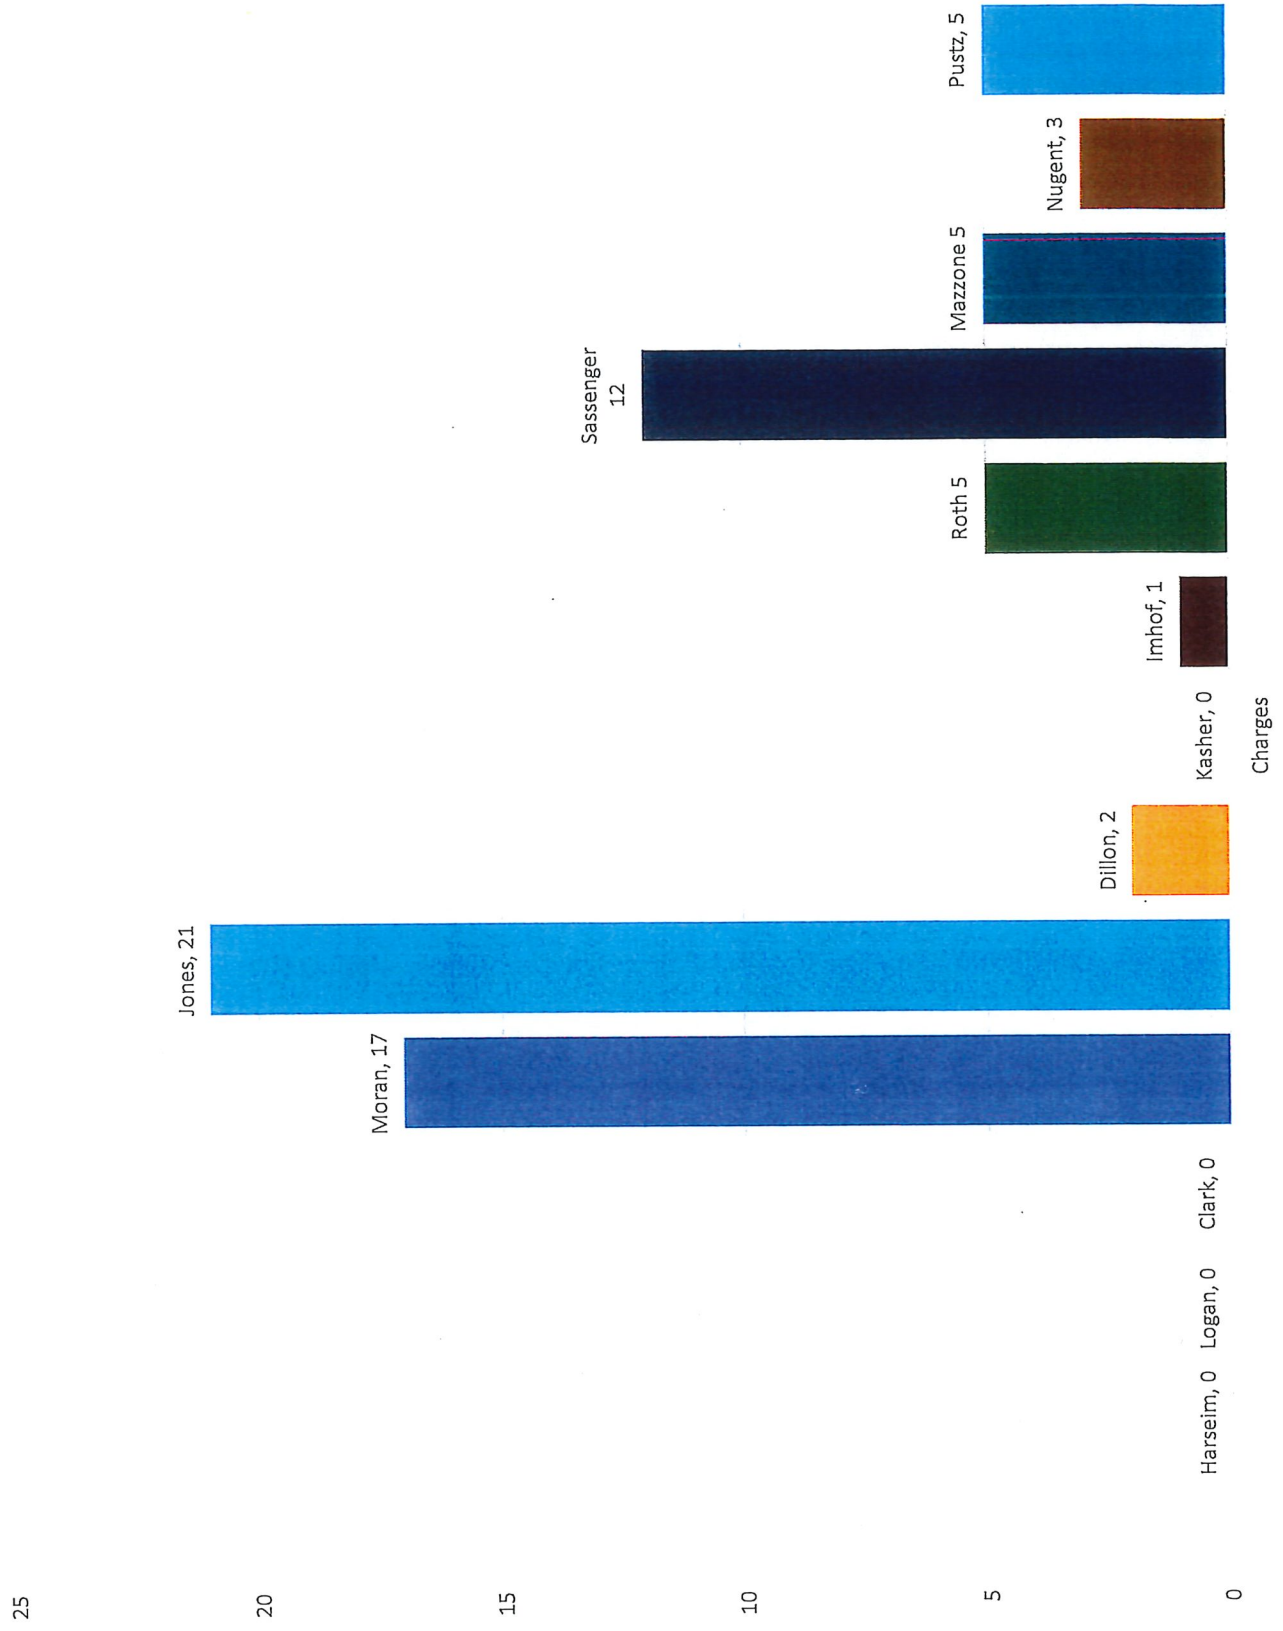

	Harseim	Logan	Clark	Moran	Jones	Dillon	Kasher	Imhof	Roth	Sassenger	Mazzone	Nugent	Pustz	Briley	Roach	Paquette	Butterfield	Totals
Jan-21	0	0	0	0	7	1	1	0	2	0	1	3	7	0	0	0	0	22
Feb-21	0	0	0	0	1	0	0	0	0	1	1	1	1	0	0	0	0	5
Mar-21	0	0	0	1	4	0	6	0	1	2	3	0	5	0	0	0	0	22
Apr-21	0	1	0	1	2	0	5	0	2	0	1	2	6	0	0	0	0	20
May-21	0	0	0	0	2	0	4	0	1	1	6	0	3	0	0	0	0	17
Jun-21	0	0	0	0	1	2	3	1	2	1	3	1	1	0	0	0	0	15
Jul-21	0	0	0	0	4	2	4	0	3	2	2	1	2	0	0	0	0	20
Aug-21																		0
Sep-21																		0
Oct-21																		0
Nov-21																		0
Dec-21																		0
Totals:	0	1	0	2	21	5	23	1	11	7	17	8	25	0	0	0	0	121

Yearly Ordinance Violations

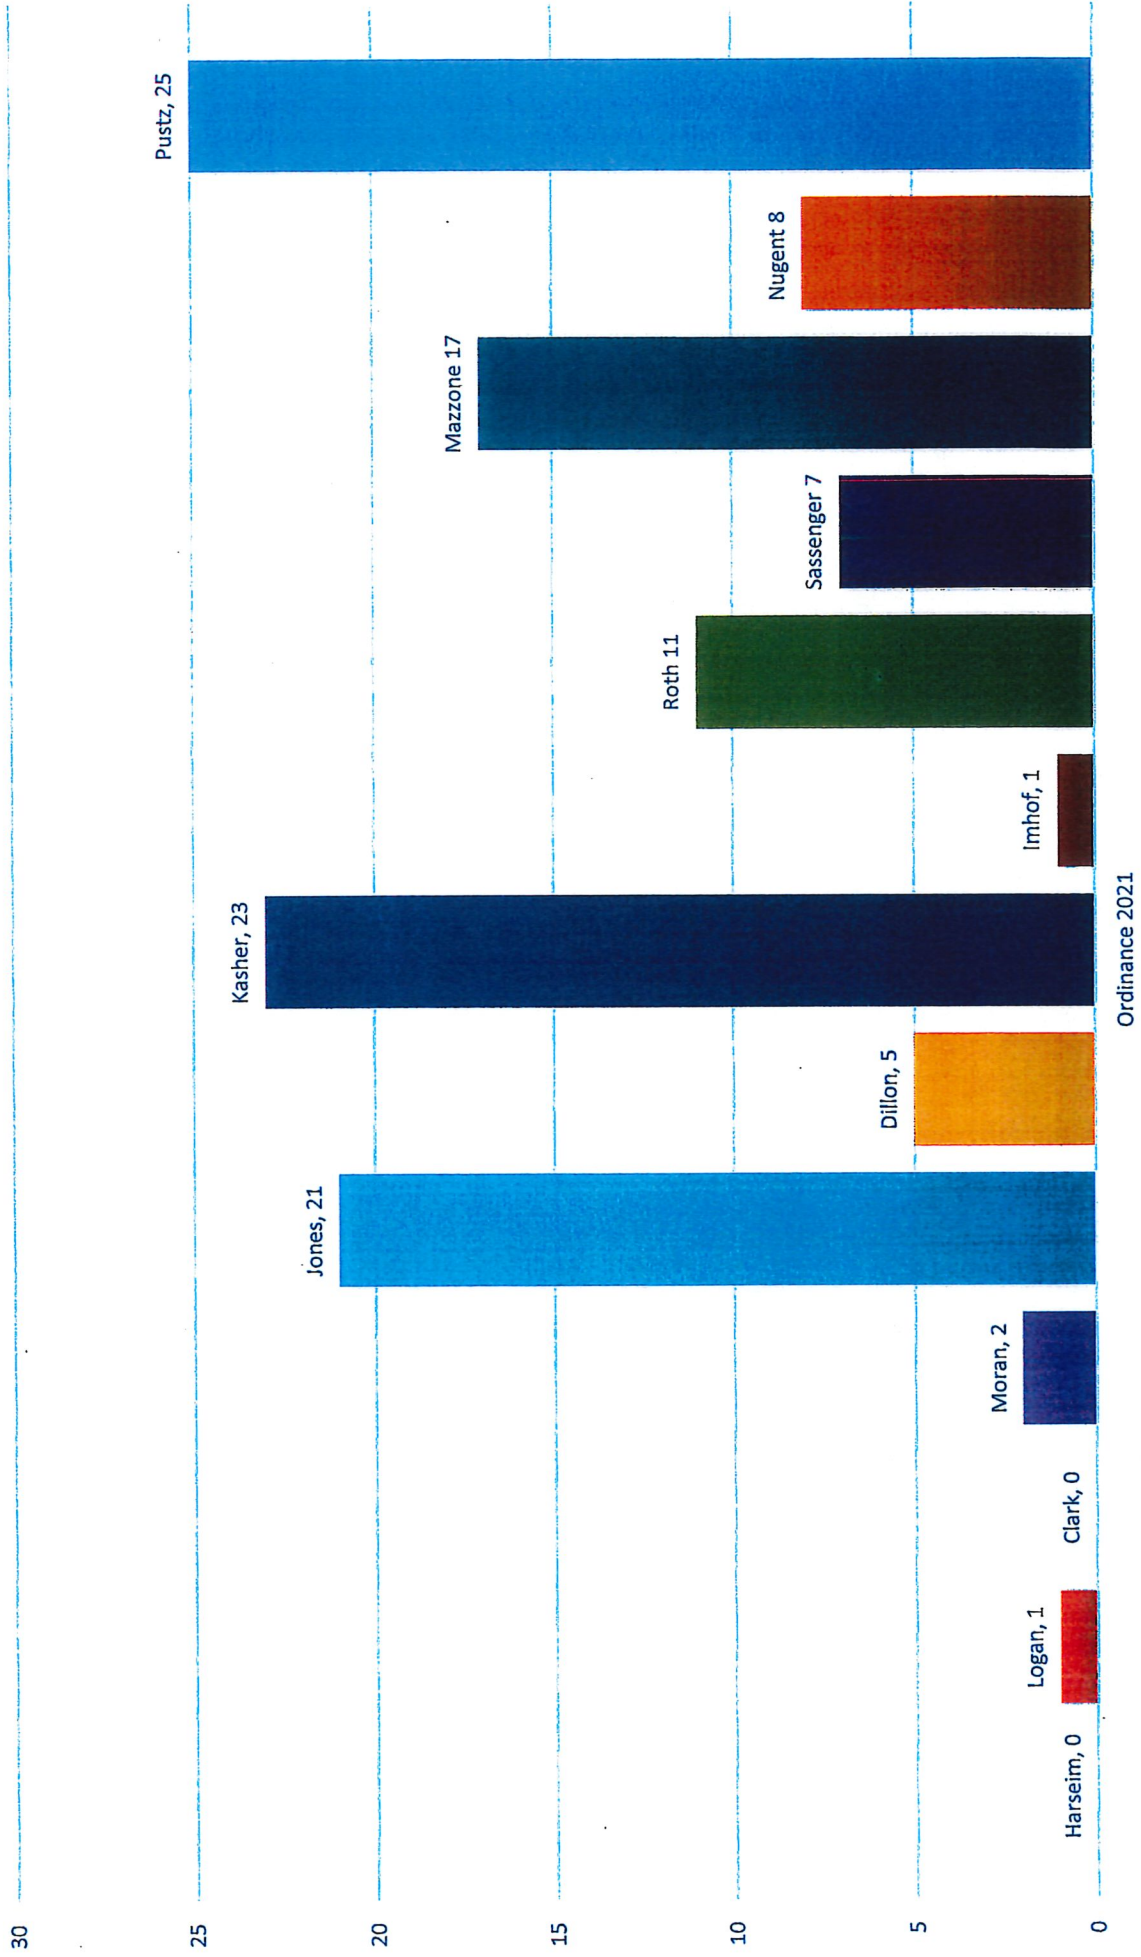

2021 ACCIDENT REPORTS

	JAN.	FEB.	MARCH	APRIL	MAY	JUNE	JULY	AUG.	SEPT.	OCT.	NOV.	DEC.	TOTALS
CLARK													
DILLON						1	1						2
HARSEIM													
IMHOF			1										1
JONES	1		5			4							10
KASHER		1	1	1									3
LOGAN													
MAZZONE	2	2	1	2		1							8
MORAN	1		1	1	1		2						6
NUGENT		2			2	1	1						6
PUSTZ	2	5	1		1		2						11
ROTH	1			1									2
SASSENGER	1		1			1							3
BRILEY													
BUTTERFIELD													
PAQUETTE													
ROACH													
TOTAL	8	10	11	5	4	8	6						52

2021 D.U.I.'S

	JAN.	FEB.	MARCH	APRIL	MAY	JUNE	JULY	AUG.	SEPT.	OCT.	NOV.	DEC.	TOTALS
CLARK													0
DILLON													0
HARSEIM													0
IMHOF													
JONES			1										1
KASHER													
LOGAN													
MAZZONE													
MORAN					1								1
NUGENT													1
PUSTZ			1										1
ROTH													
SASSENGER													
BRILEY													
BUTTERFIELD													
PAQUETTE													
ROACH													
TOTAL	0	0	0	2	1	0	0						3