


Aligned Data Centers ORD07

MASTER PLANNING PRELIMINARY DESIGN PACKAGE

July 23, 2026

TECHNOLOGY CAMPUS EXTERIOR FINISHES

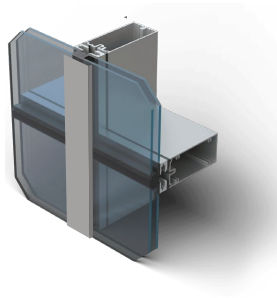


MAIN ADMIN MULLION & DOOR




ADMIN STOREFRONT




ADMIN STOREFRONT - TRANSLUCENT

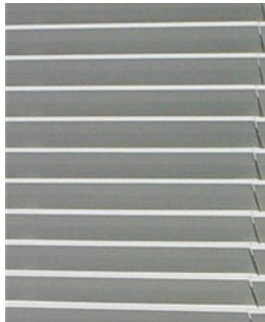

LOUVER SCREEN

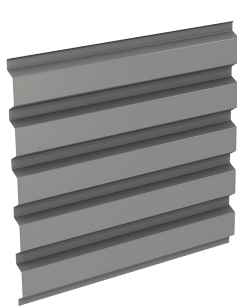


SCREENING ELEMENT

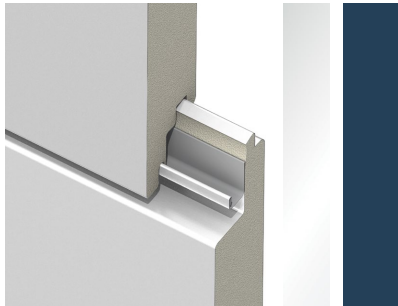


FACADE MATERIAL - OPTION 1




SOLID EQUIPMENT SCREENING

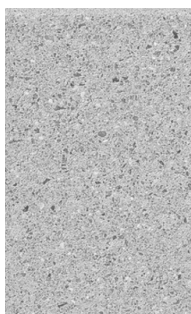

FACADE MATERIAL - OPTION 2

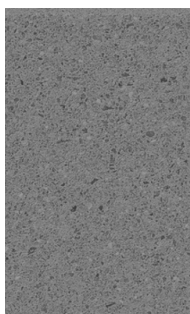


SITE SIGNAGE

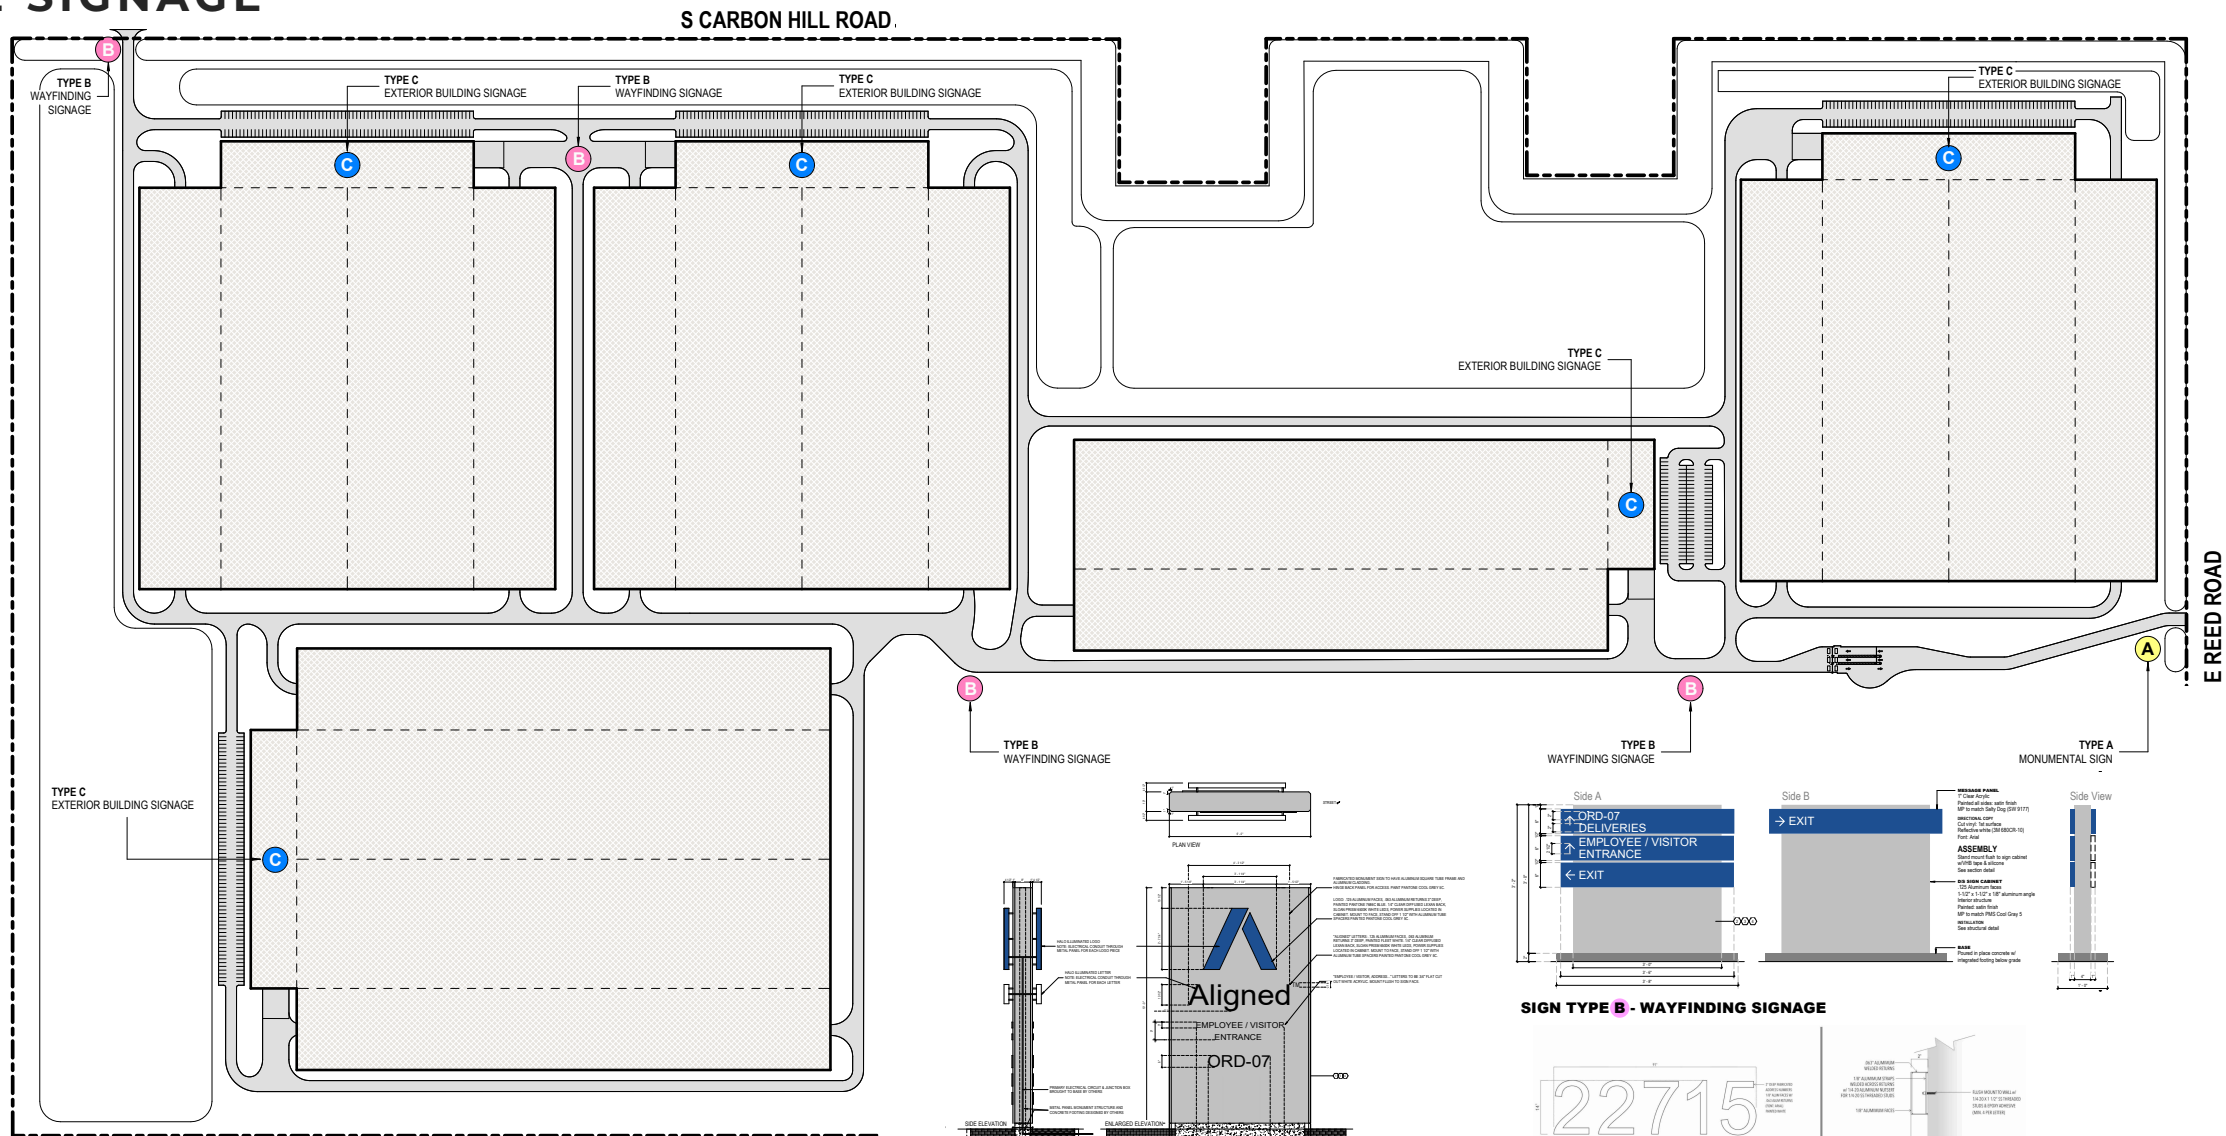


SIGN TYPE A - MONUMENT SIGN

SIGN TYPE C - EXTERIOR BUILDING SIGNAGE


ELEVATIONS – OPTION 1 (SINGLE-STORY CONCEPT PLAN)

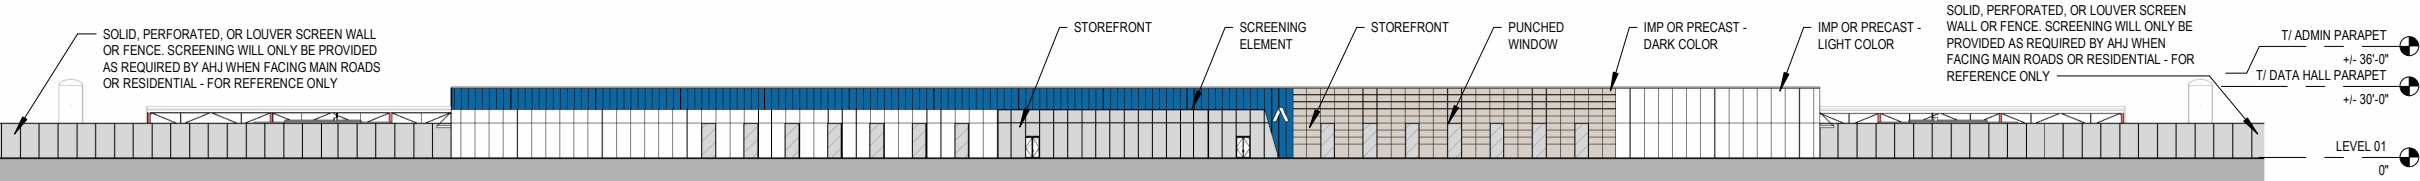


NORTH ELEVATION - N.T.S.

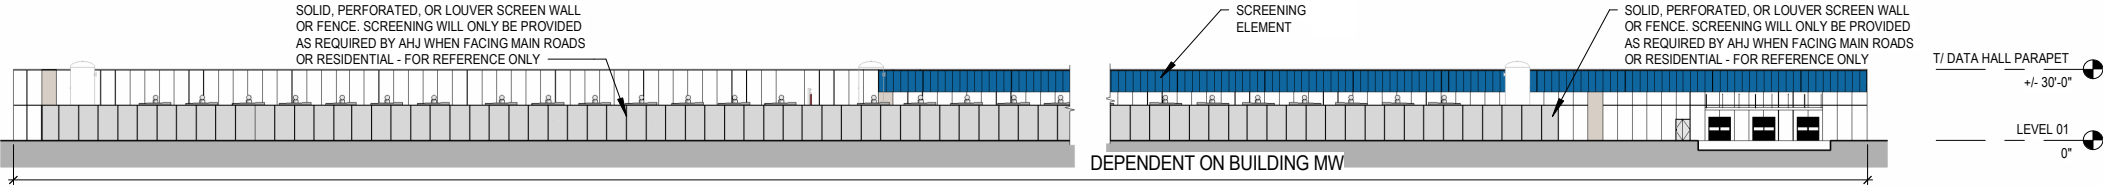

EAST ELEVATION - N.T.S.


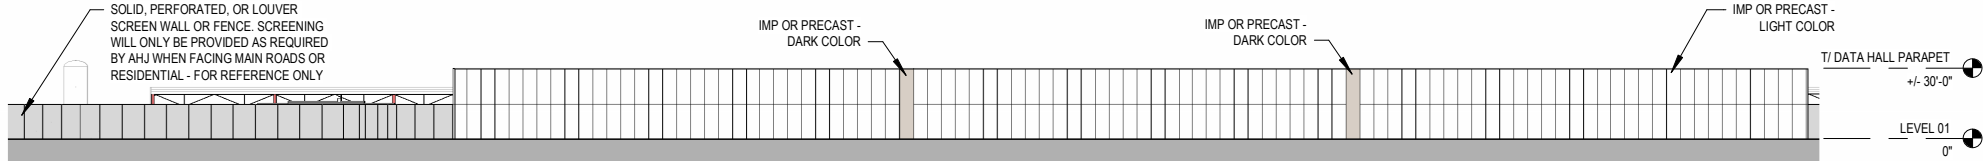


SOUTH ELEVATION - N.T.S.

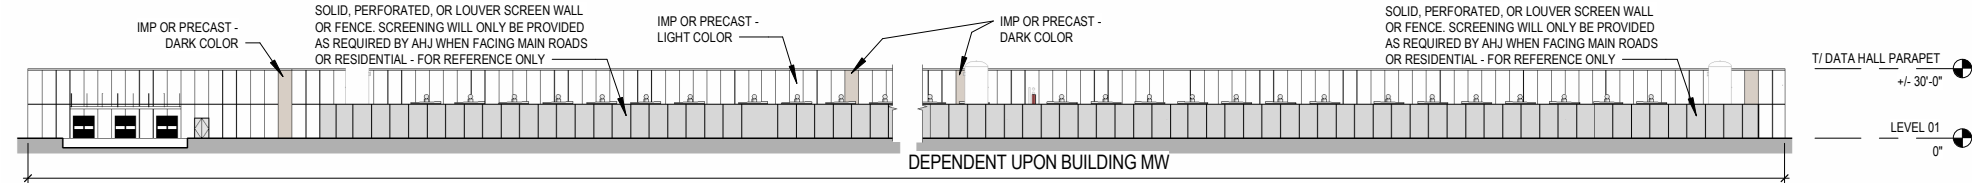

WEST ELEVATION - N.T.S.

SCREEN WALL ELEVATION – AS NEEDED

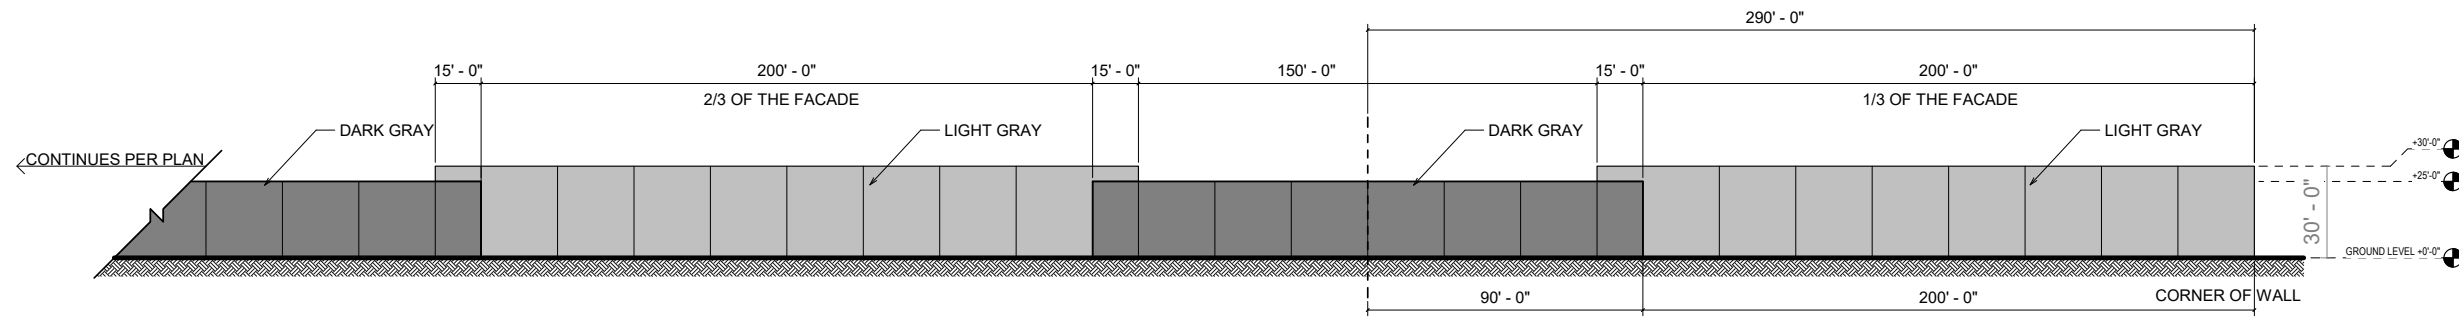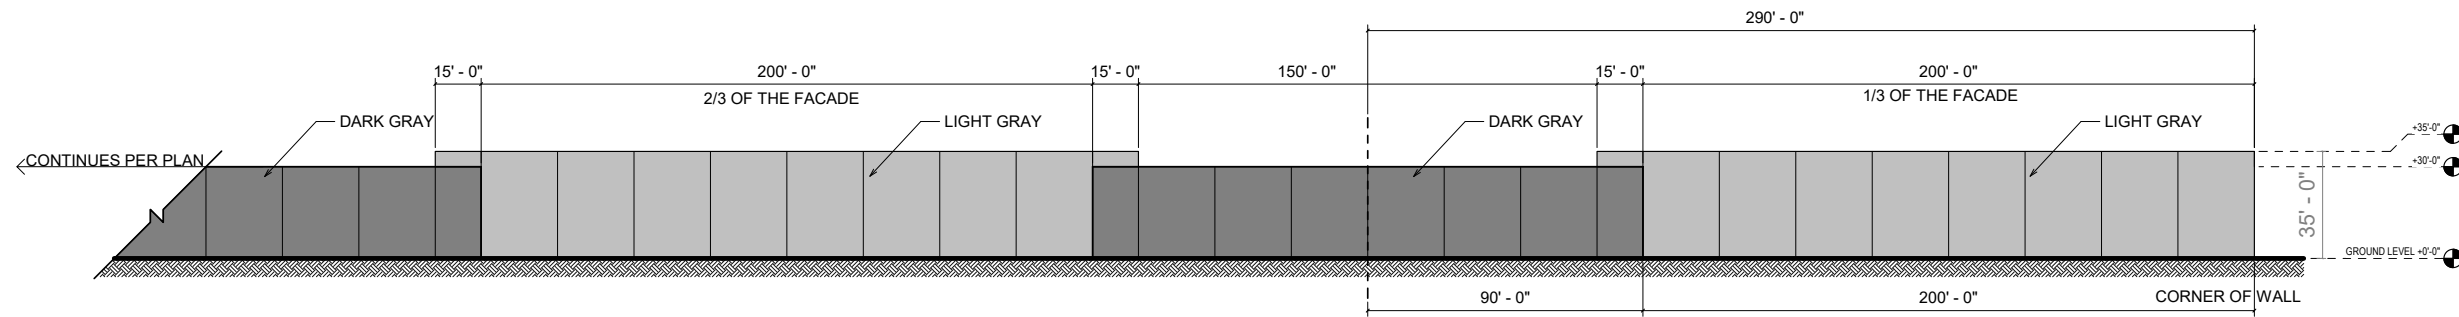

OPTION 1 (SINGLE-STORY CONCEPT PLAN) – SITE AERIAL VIEW



OPTION 1 (SINGLE-STORY CONCEPT PLAN) – BUILDING VIEW



OPTION 1 (SINGLE-STORY CONCEPT PLAN) – CARBON ROAD NORTHBOUND



OPTION 1 (SINGLE-STORY CONCEPT PLAN) – REED + CARBON INTERSECTION




OPTION 1 (SINGLE-STORY CONCEPT PLAN) – REED ROAD WESTBOUND




OPTION 1 (SINGLE-STORY CONCEPT PLAN) – HOUSEHOLD VIEW




ELEVATIONS – OPTION 2 (MULTI-STORY CONCEPT PLAN)

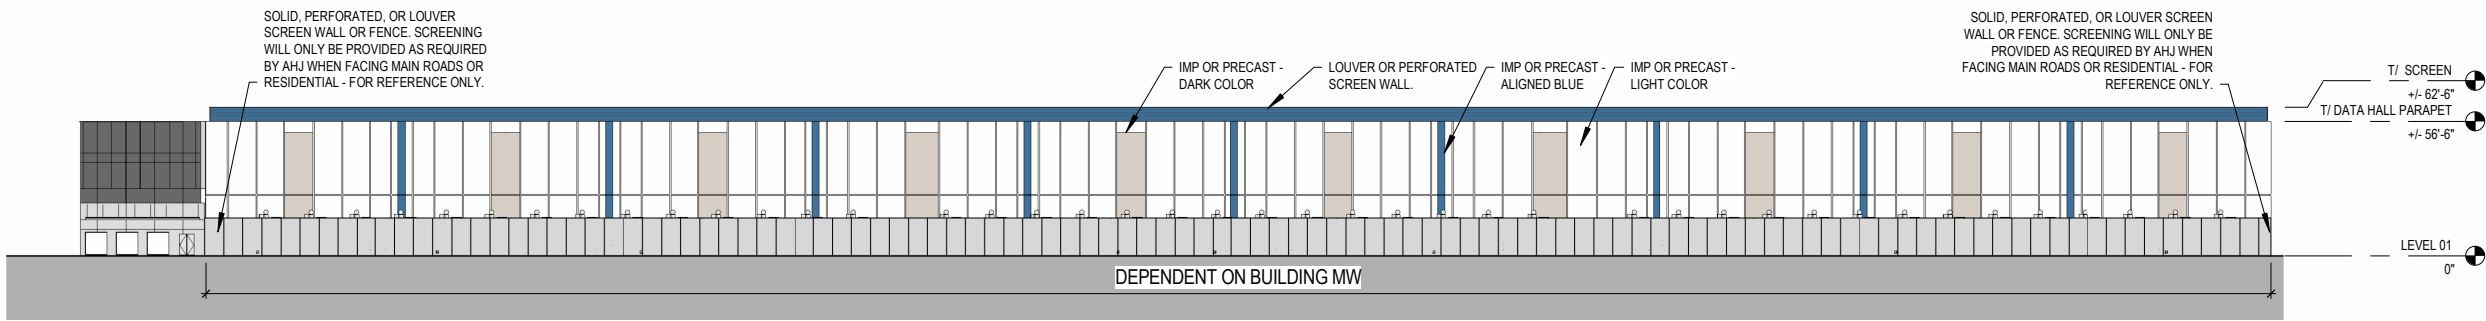


NORTH ELEVATION - N.T.S.

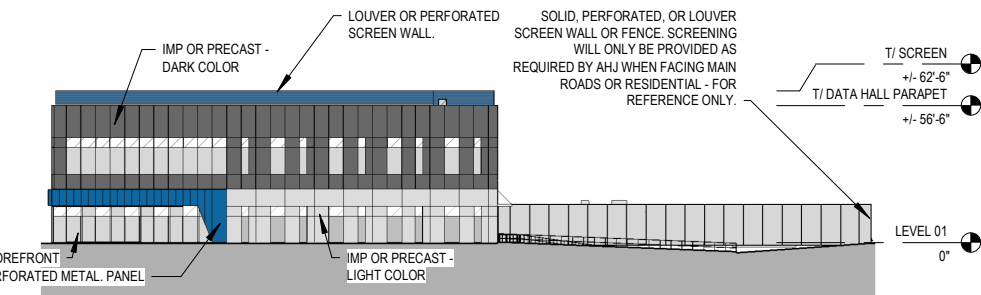

EAST ELEVATION - N.T.S.

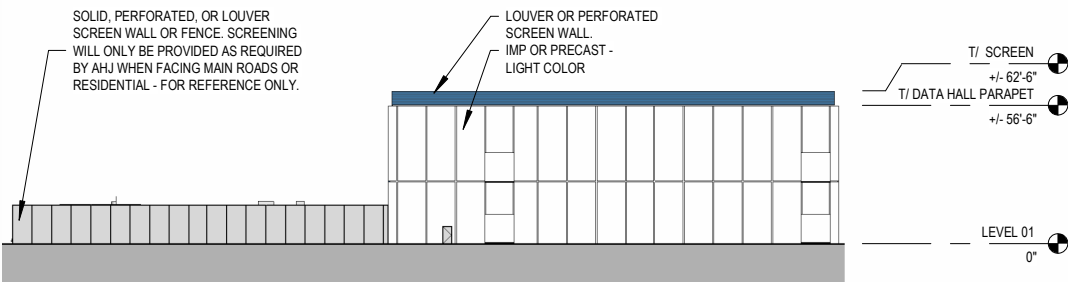

WEST ELEVATION - N.T.S.

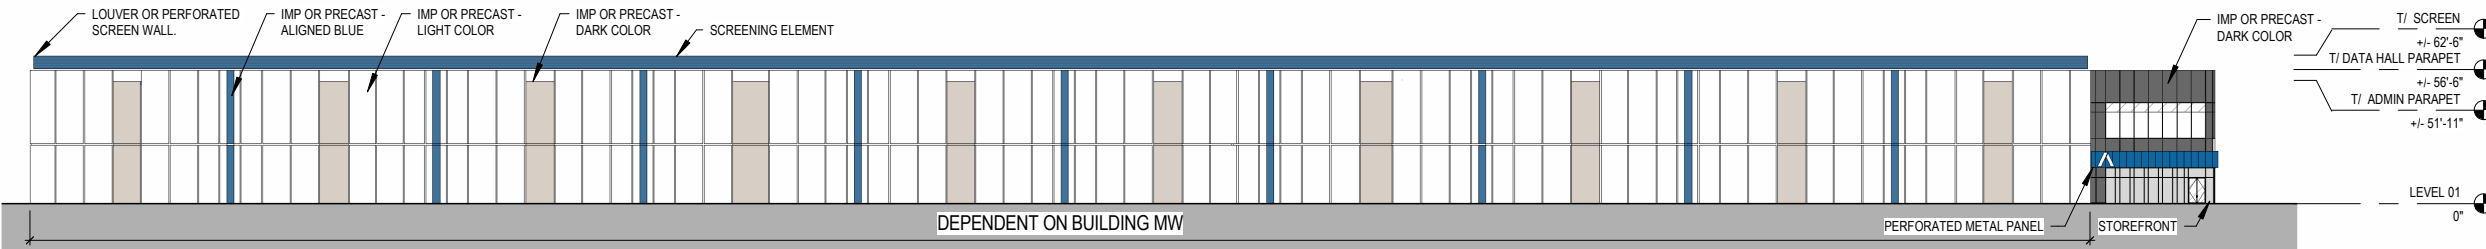

SOUTH ELEVATION - N.T.S.

OPTION 2 (MULTI-STORY CONCEPT PLAN) – BUILDING VIEW



OPTION 3 (MIXED SINGLE AND MULTI-STORY CONCEPT PLAN) – SITE AERIAL VIEW

