


**COAL CITY
PARK BOARD MEETING
Tuesday, August 18, 2026
6:00 P.M.**

AGENDA

1. Public Comment
2. Update on Board Chair assignment
3. 95% Review with Upland on Hunters Run Park
4. Park Project ideas review
5. Adjourn

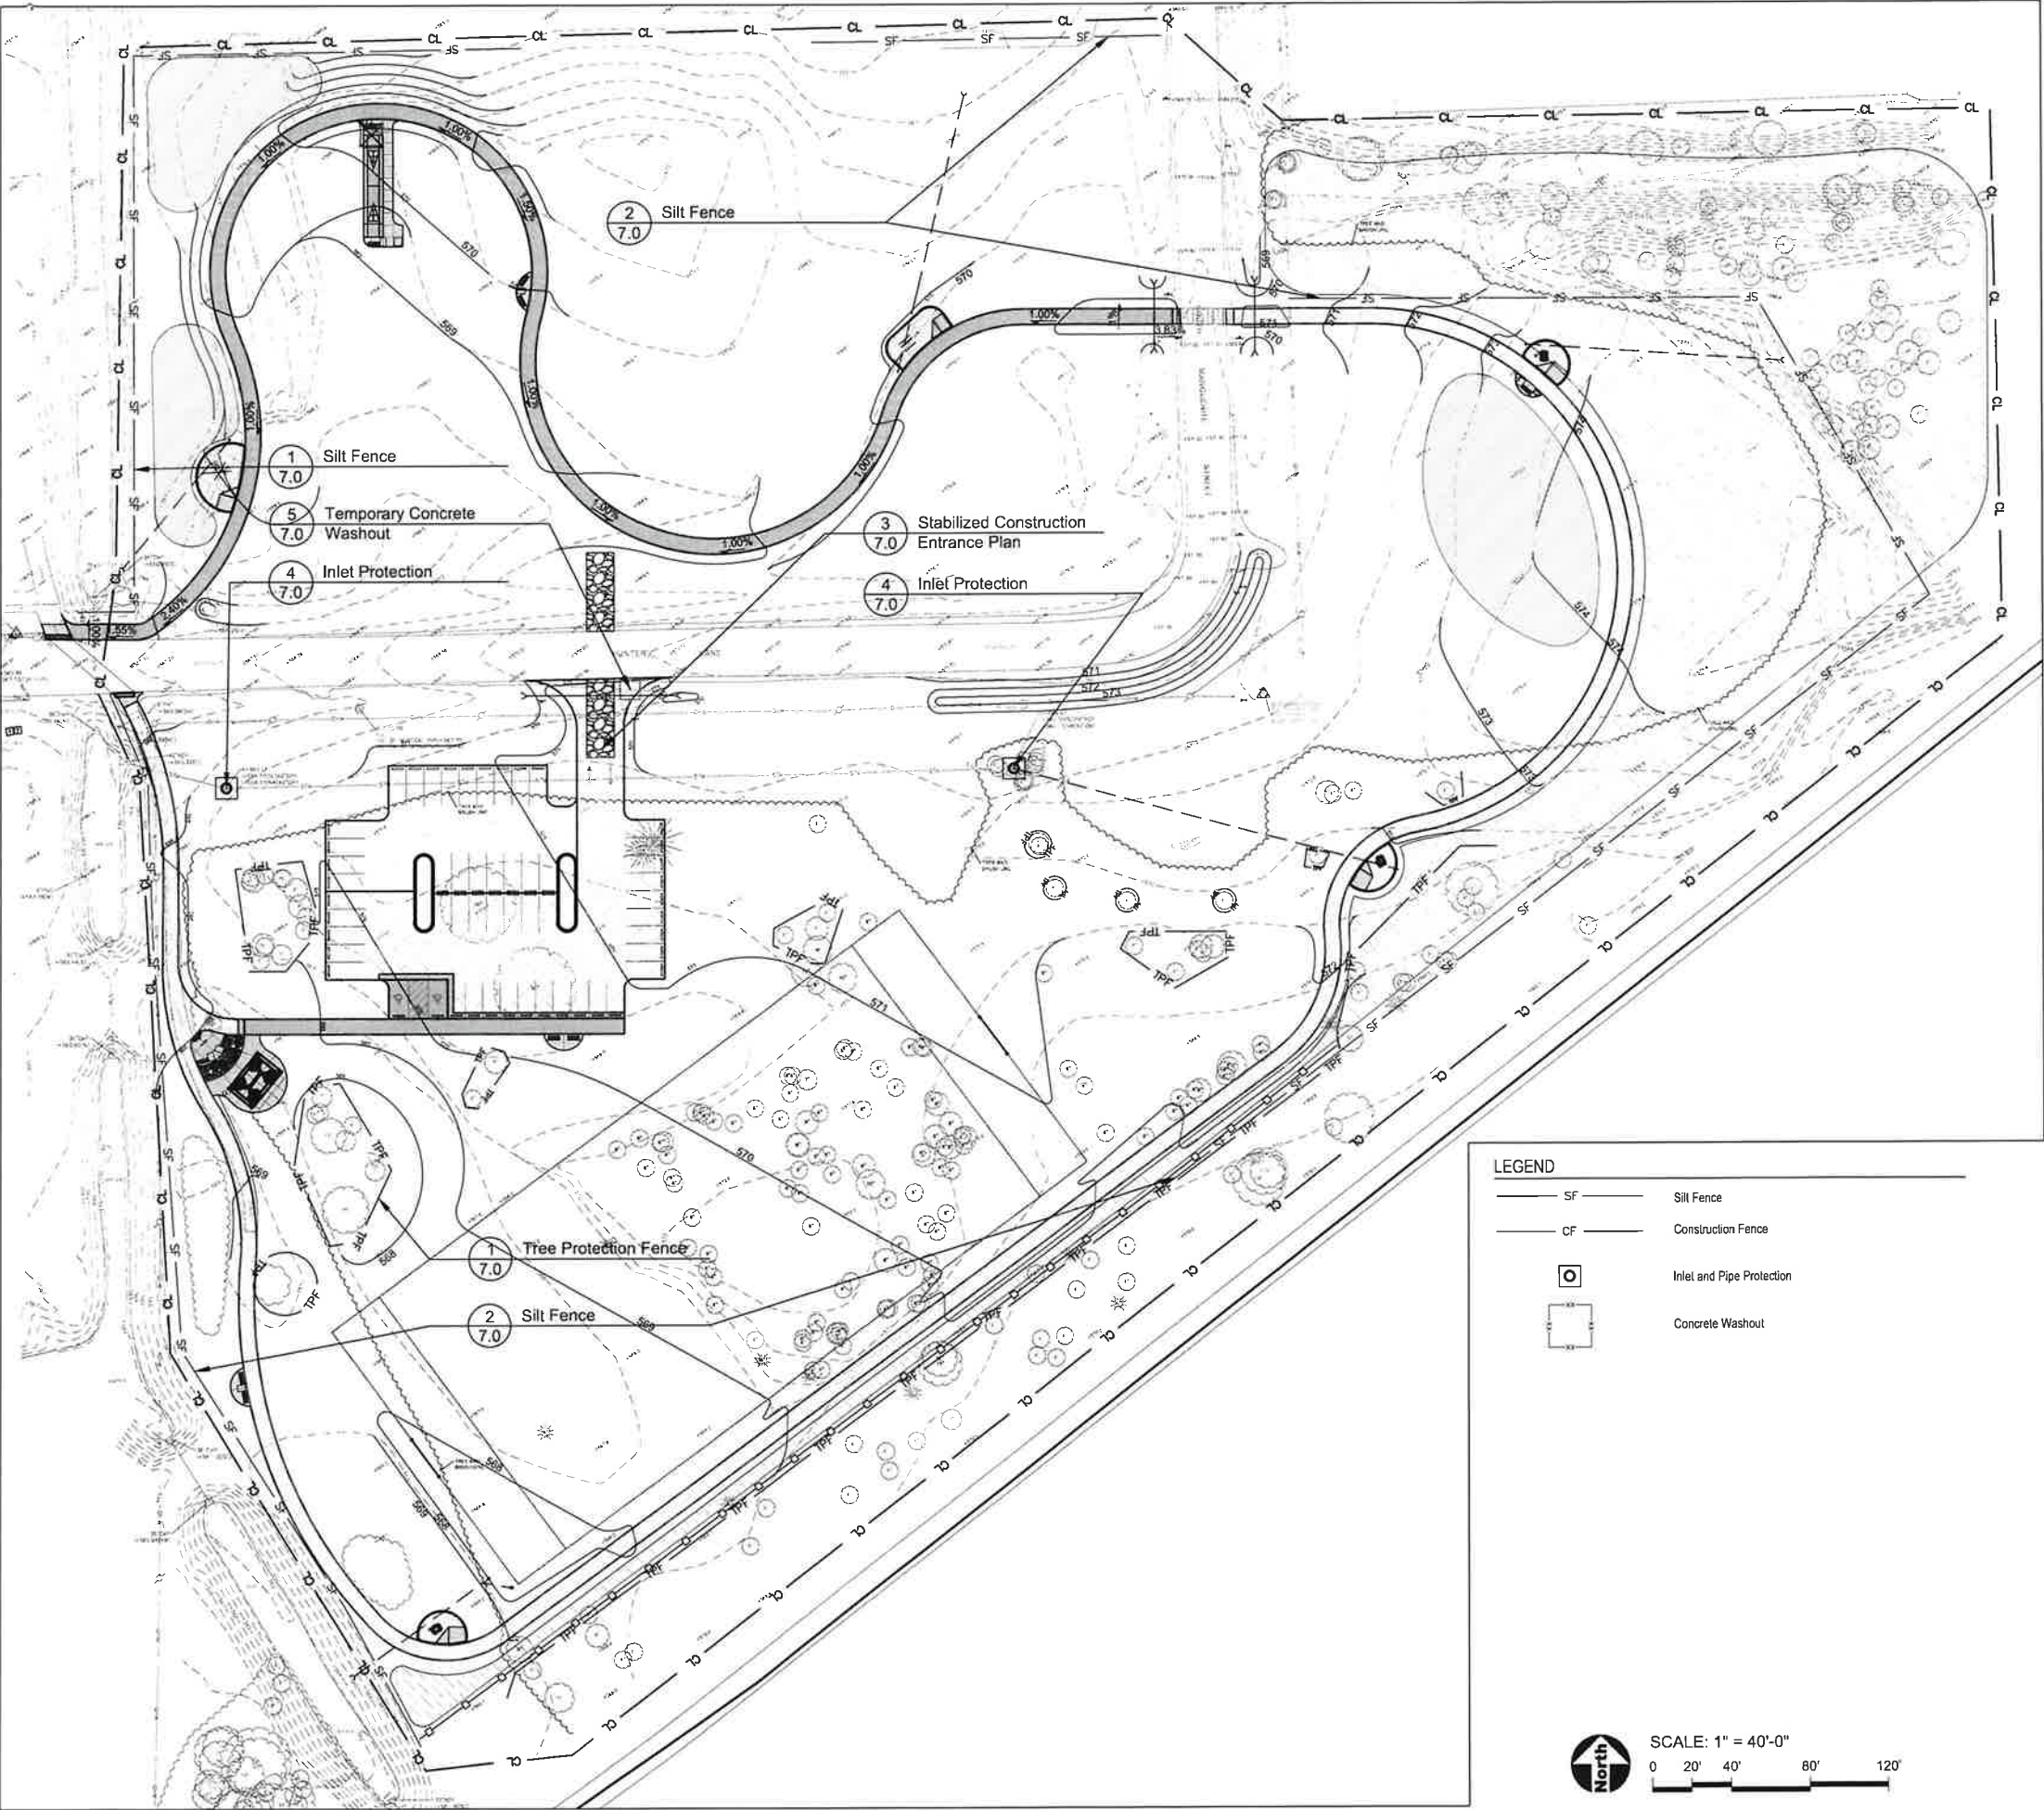

515 S Broadway
Coal City, Illinois 60416
Phone: 815-634-8608

PROJECT
**Hunters Run
Park OSLAD
Improvements**

Hunters Run Lane &
South Marguerite St
Coal City, Illinois 60416

PROJECT TEAM

uplandDesign Ltd
Landscape Architecture & Park Planning
Chicago, Illinois 312-350-4088
Plainfield, Illinois 815-254-0091
uplandDesign.com

SURVEYOR
JLH Land Surveying Inc.
910 Geneva St.
Shorewood, Illinois 60404
Phone: 815-729-4000
IL License: 194-007120


ORIGINAL ISSUE DATE
Issue for 95% 18AUG2026

REVISIONS		

PROJECT NUMBER **1477**

SHEET TITLE
**Stormwater
Pollution
Prevention
Plan**

SHEET NUMBER
1.1

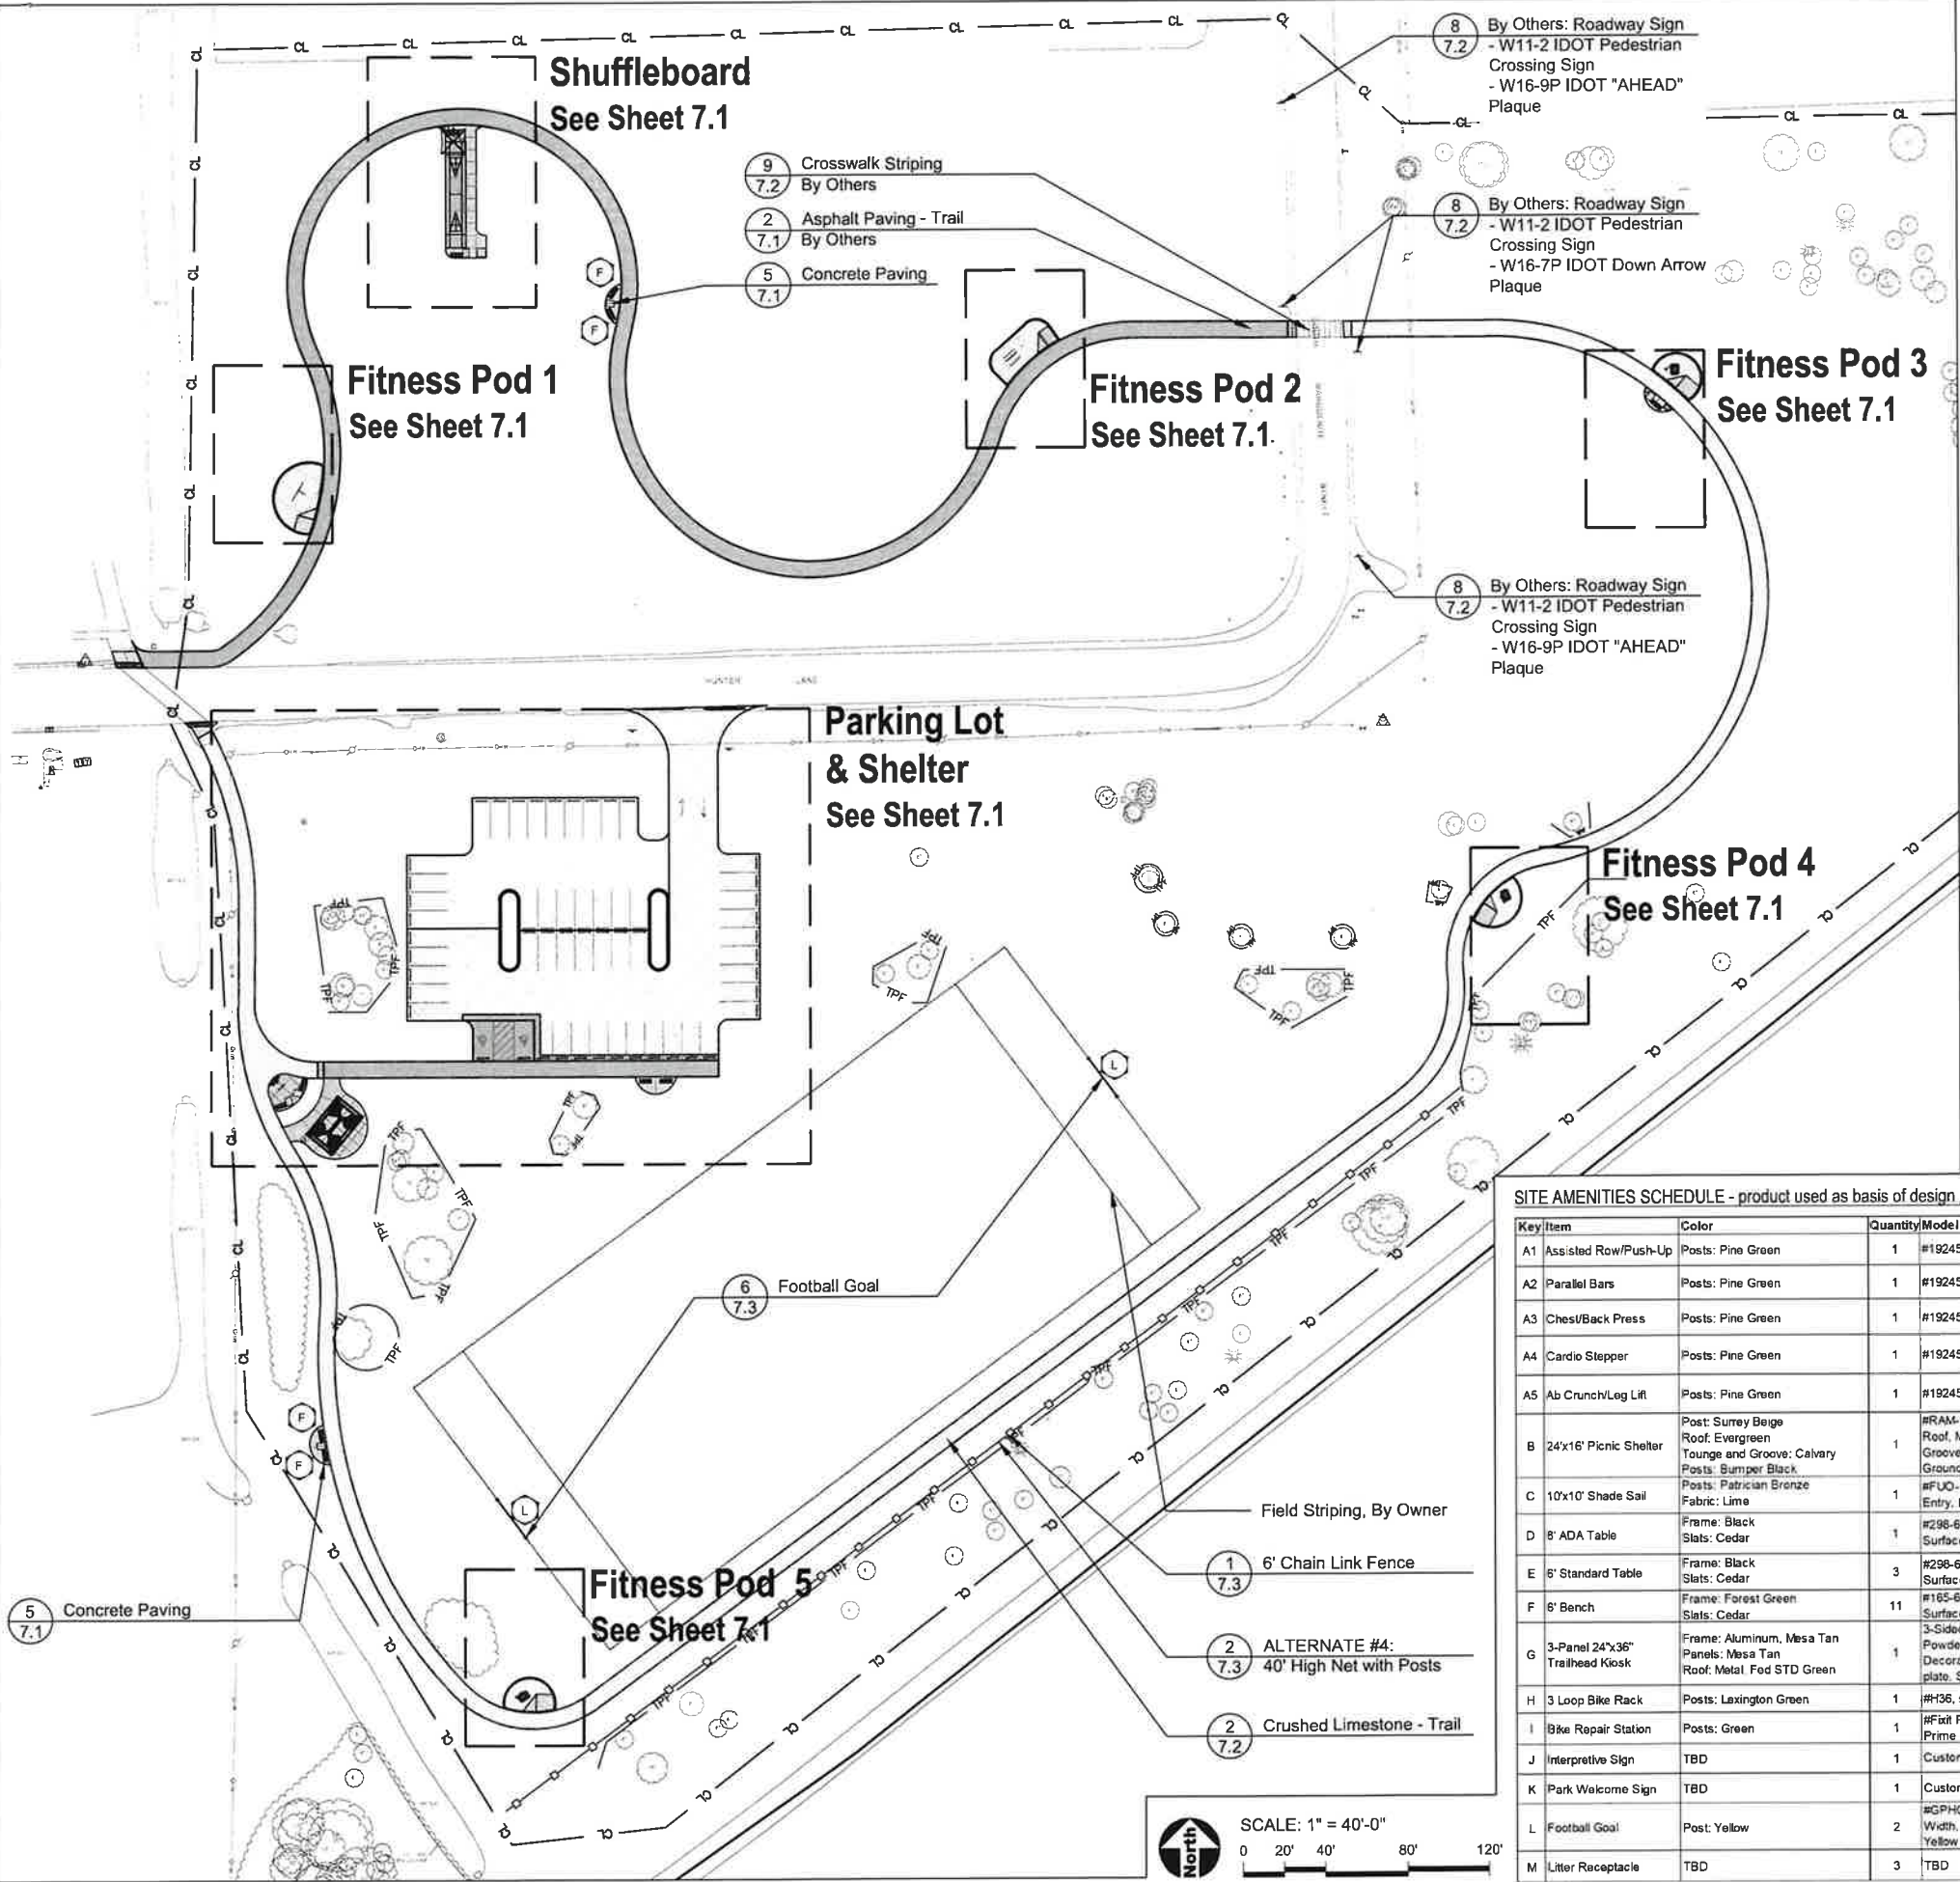

- GENERAL NOTES: LAYOUT
- It is the responsibility of the Contractor to perform layout of all project elements and points for review by Owner prior to construction. (This work is considered incidental to the project and not paid as a separate bid item).
 - The contractor shall be responsible for all materials and quantities as required to complete the work in accordance with the plans and specifications. The contractor will notify the Owner's Representative in writing of any discrepancies or changes required to complete the work before any action may be taken. All changes or change orders must be approved by the Owner's Representative and Owner before any changes are executed.
 - Contractor shall confirm that all equipment use/safety zones specified by equipment manufacturer are adhered to.
 - All equipment footings shall meet manufacturers recommendations for footing depth and width.
- REFERENCED SPECIFICATIONS AND CODES
- The Americans with Disabilities Act and the Illinois Accessibility Code.
 - The Illinois Procedures and Standards for Urban Soil Erosion and Sedimentation Control, and IEPA Standards and Specifications for Soil Erosion and Sedimentation Control.
 - U.S. Soil Conservation Service Field Engineering Handbook
 - All codes and ordinances of the Village of Coal City, Illinois Department of Natural Resources, and all agencies having jurisdiction.
 - All requirements of the Occupational Safety and Health Administration.
 - The cited standard specifications, codes and permits, with these construction plans and details, are all to be considered part of the work, incidental items or accessories necessary to complete this work may not be specifically noted but are considered a part of these improvements.
 - In case of conflict, the more restrictive provision shall apply.

- LEGEND
- Asphalt Paving - Trail
 - Asphalt Paving - Vehicular
 - Asphalt Paving - Court
 - Concrete Paving
 - Crushed Limestone - Trail
 - Engineered Wood Surfacing
 - Base Bid: 12" Gravel Surfacing
Alternate #1: Asphalt Paving - Vehicular
 - Base Bid: Turf Mats
Alternate #2: Asphalt Paving - Vehicular
 - Chain Link Fence
 - TPF - Tree Protection Fence
 - CF - Construction Fence
 - CL - Construction Limits

SITE AMENITIES SCHEDULE - product used as basis of design product, to be purchased and installed by Contractor

Key/Item	Color	Quantity	Model	Manufacturer	Supplier
A1 Assisted Row/Push-Up	Posts: Pine Green	1	#192452A, HealthBeat	Landscape Structures	NuToys Leisure Products 800-526-6197
A2 Parallel Bars	Posts: Pine Green	1	#192453A, HealthBeat	Landscape Structures	NuToys Leisure Products 800-526-6197
A3 Chest/Back Press	Posts: Pine Green	1	#192456A, HealthBeat	Landscape Structures	NuToys Leisure Products 800-526-6197
A4 Cardio Stepper	Posts: Pine Green	1	#192455A, HealthBeat	Landscape Structures	NuToys Leisure Products 800-526-6197
A5 Ab Crunch/Leg Lift	Posts: Pine Green	1	#192451A, HealthBeat	Landscape Structures	NuToys Leisure Products 800-526-6197
B 24'x16' Picnic Shelter	Post: Surrey Beige Roof: Evergreen Tongue and Groove: Calvary Posts: Bumper Black	1	#RAM-16x24STGMR, 16' x 24', Rectangular Hip Roof, Multi-Rib Metal Roof with Tongue and Groove Deck, 6' Entry, Base Plate Covers, In-Ground Mount	Polygon Shelters	Imagine Nation, LLC 309-299-4011
C 10'x10' Shade Sail	Posts: Patrician Bronze Fabric: Lime	1	#FUQ-10x10, Cantilever Umbrella Shade, 6' Entry, Base Plate Covers, In-Ground Mount	Polygon Shelters	Imagine Nation, LLC 309-299-4011
D 8' ADA Table	Frame: Black Slats: Cedar	1	#298-60-1PL, 8' ADA table, recycled plastic slats, Surface Mount	Dumor	NuToys Leisure Products 800-526-6197
E 6' Standard Table	Frame: Black Slats: Cedar	3	#298-60PL, 6' table, recycled plastic slats, Surface Mount	Dumor	NuToys Leisure Products 800-526-6197
F 6' Bench	Frame: Forest Green Slats: Cedar	11	#165-60PL, 6' bench, recycled plastic slats, Surface Mount	Dumor	NuToys Leisure Products 800-526-6197
G 3-Panel 24'x36" Trailhead Kiosk	Frame: Aluminum, Mesa Tan Panels: Mesa Tan Roof: Metal, Fed STD Green	1	3-Sided Kiosk with (3) 24'x36" signs, Powdercoated Aluminum, Custom-cut Metal Decorative Panel, Custom Color, 3-welded base plate, Surface Mount	Wilderness Graphics	Wilderness Graphics 850-224-6414
H 3 Loop Bike Rack	Posts: Lexington Green	1	#136, surface mount	Madrax	Madrax
I Bike Repair Station	Posts: Green	1	#Fixit Plus, Surface Mount, Single Sided Air Kit Prime	Dero	Dero 651-681-4720
J Interpretive Sign	TBD	1	Custom Graphics, 24" x 36", Surface Mount	TBD	TBD
K Park Welcome Sign	TBD	1	Custom Graphics, 24" x 36", In-Ground Mount	TBD	TBD
L Football Goal	Post: Yellow	2	#SPHC20HS, 4" O.D. Aluminum, 30' Height, 23'-4" Width, High School Goal, Powder Coat Uprights	Sportsfield Specialties	Sportsfield Specialties 312-933-9680
M Litter Receptacle	TBD	3	TBD	Dumor	NuToys Leisure Products 800-526-6197



515 S Broadway
Coal City, Illinois 60416
Phone: 815-634-8608

PROJECT

Hunters Run Park OSLAD Improvements

Hunters Run Lane &
South Marguerite St
Coal City, Illinois 60416

PROJECT TEAM

uplandDesign Ltd
Landscape Architecture & Park Planning
Chicago, Illinois 312-350-4088
Plainfield, Illinois 815-254-0091
uplandDesign.com

SURVEYOR
JLH Land Surveying Inc.
910 Geneva St.
Shorewood, Illinois 60404
Phone: 815-729-4000
IL License: 194-007120

ORIGINAL ISSUE DATE
Issue for 95% 18AUG2026

REVISIONS

PROJECT NUMBER **1477**

SHEET TITLE
Layout Plan

SHEET NUMBER
3.0

© Copyright 2026 Upland Design Ltd



Hunters Run Lane &
South Marguerite St
Coal City, Illinois 60416

PROJECT TEAM



Landscape Architecture & Park Planning
Chicago, Illinois 312-350-4088
Plainfield, Illinois 815-254-0091
uplandDesign.com

SURVEYOR
JLH Land Surveying Inc.
910 Geneva St.
Shorewood, Illinois 60404
Phone: 815-729-4000
IL License: 194-007120

ORIGINAL ISSUE DATE
Issue for 95% 18AUG2026

REVISIONS

PROJECT NUMBER 1477


SHEET TITLE


Layout Plan - Parking Lot & Shelter

SHEET NUMBER


3.1

© Copyright 2026 Upland Design Ltd

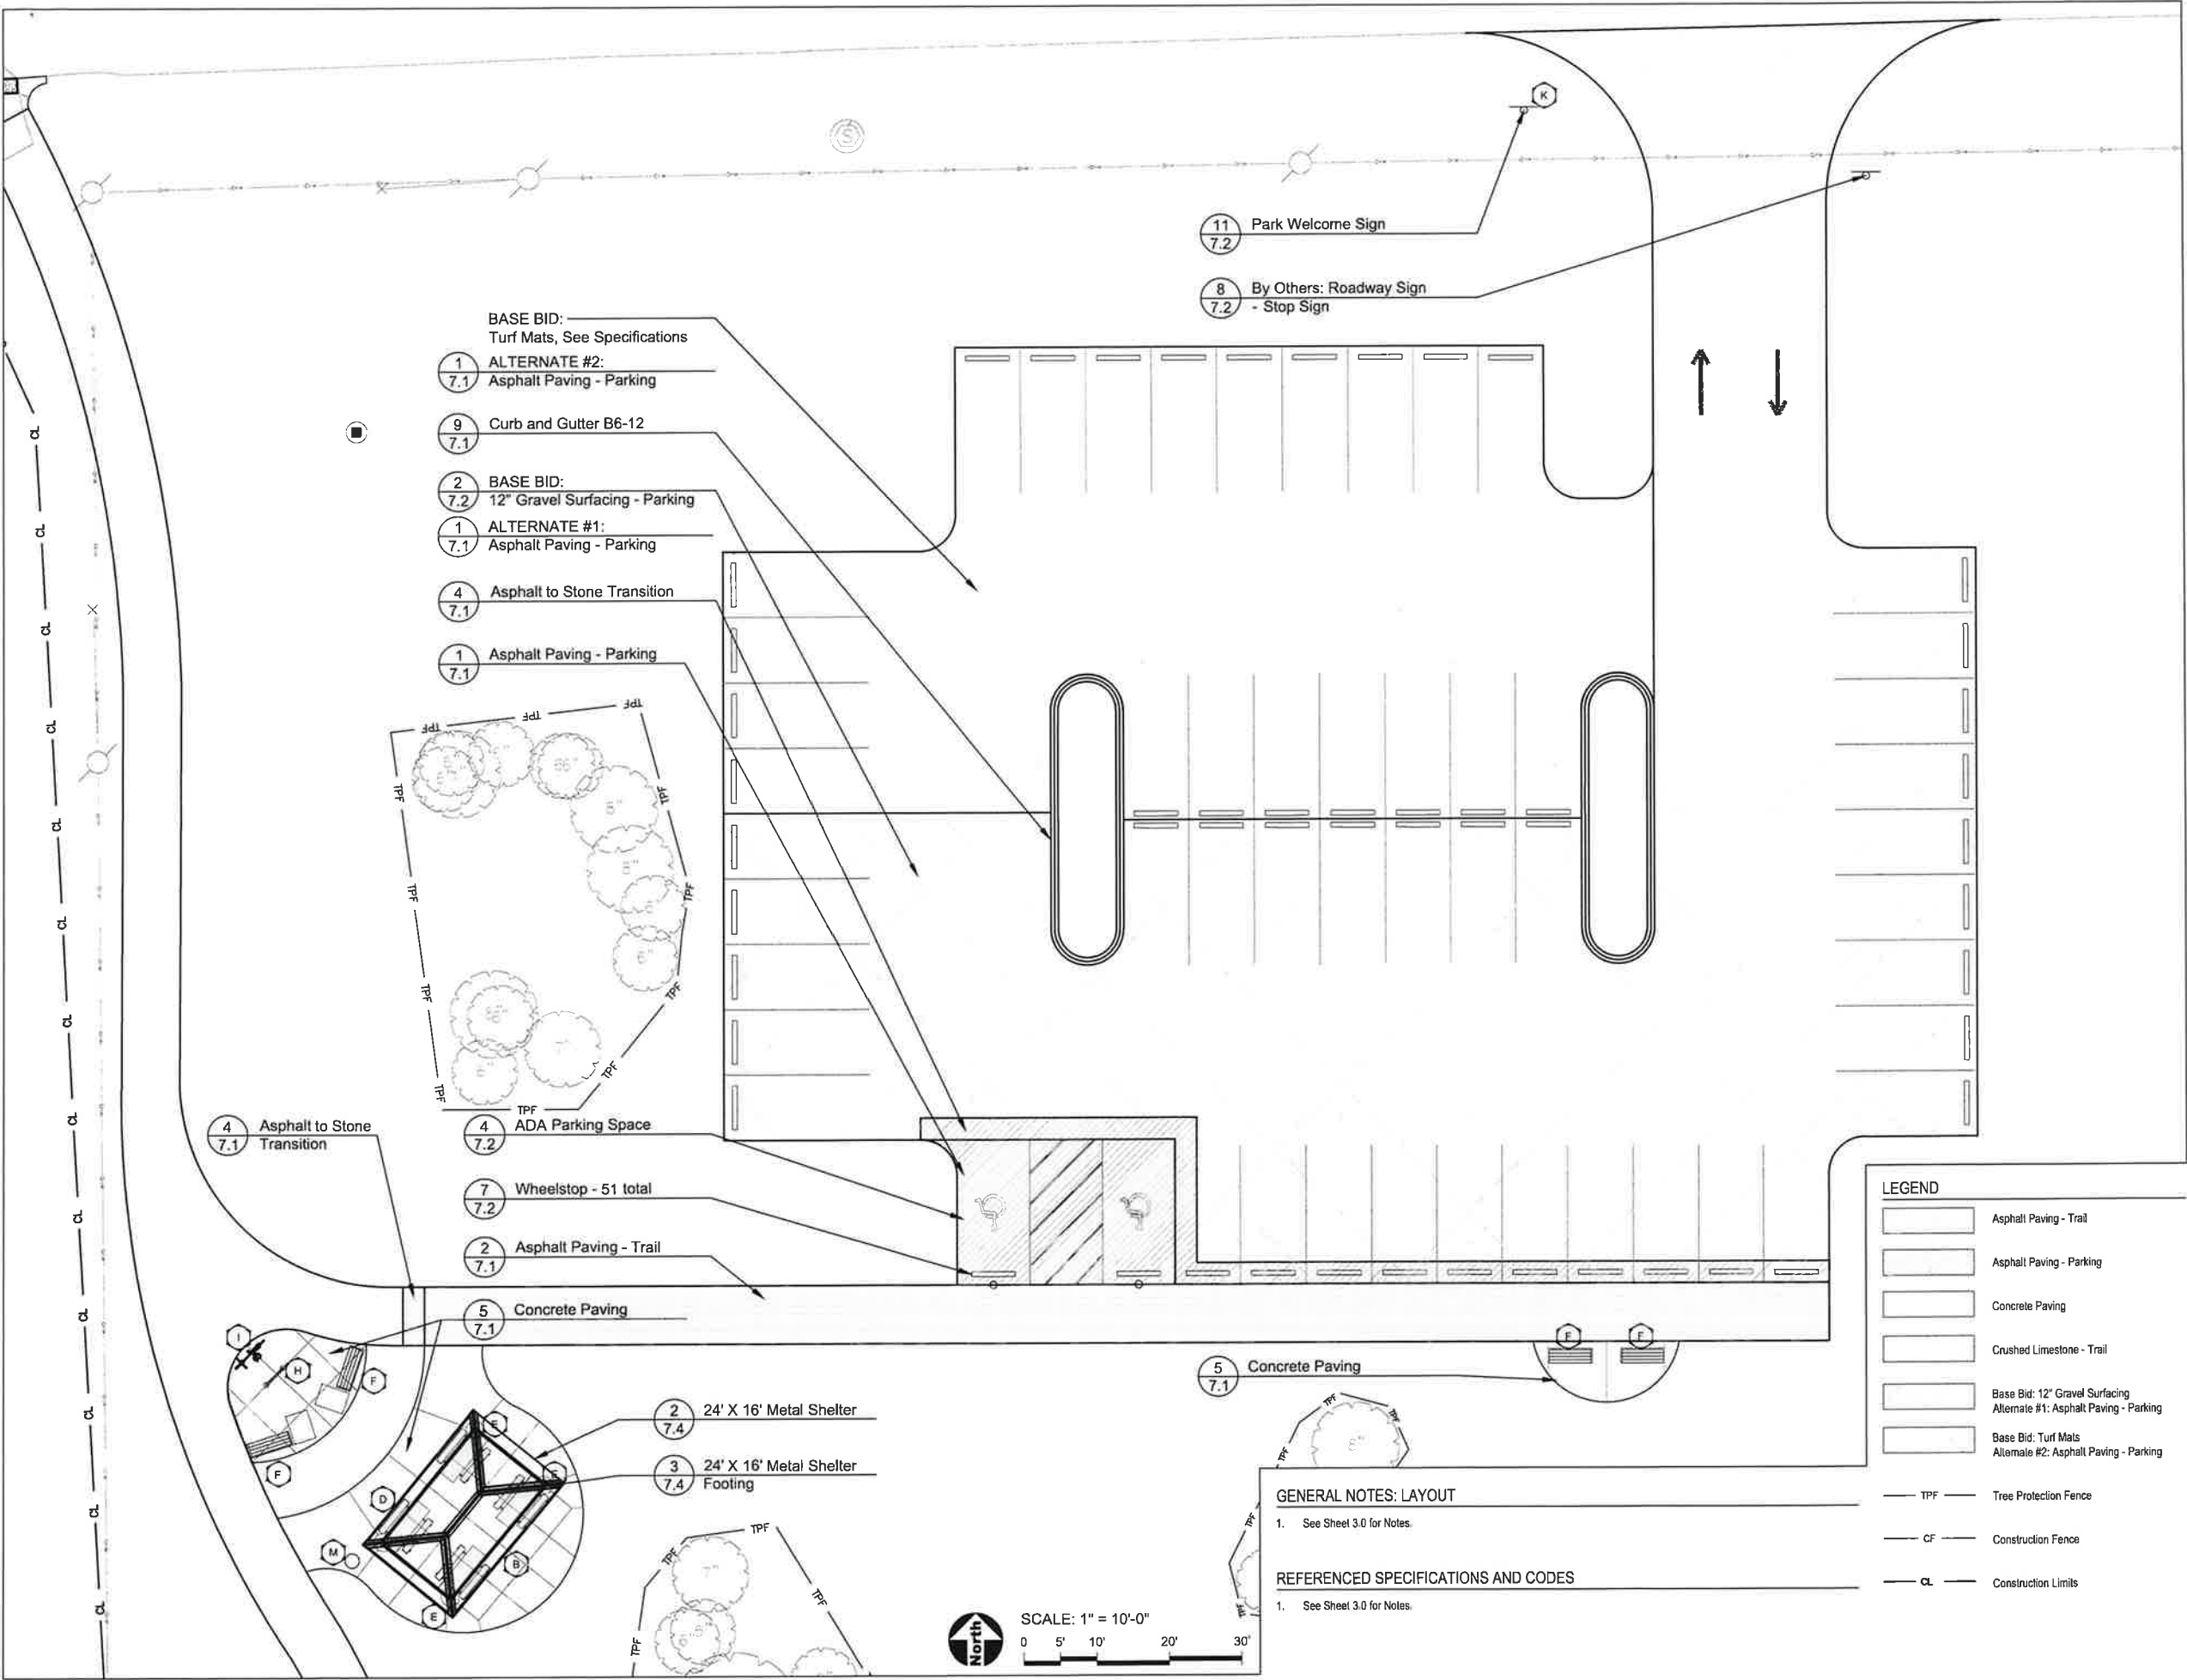

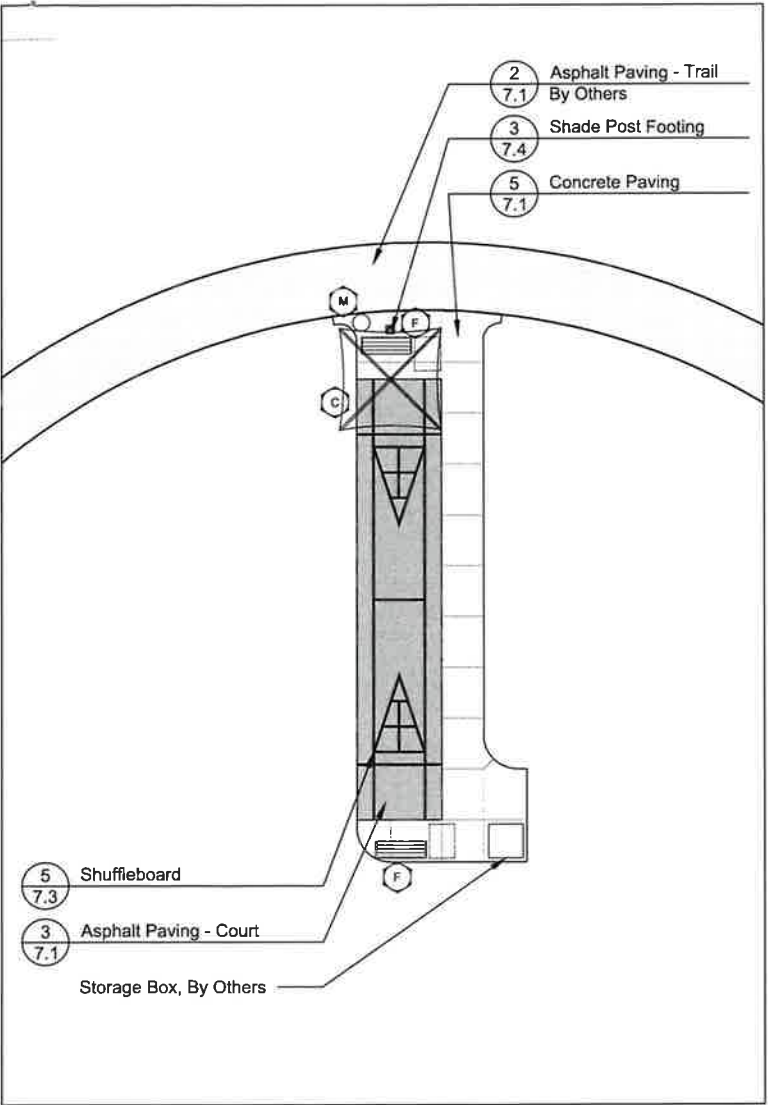

Shuffleboard

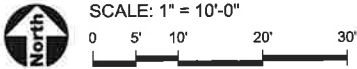

GENERAL NOTES: LAYOUT

1. See Sheet 3.0 for Notes.


REFERENCED SPECIFICATIONS AND CODES

1. See Sheet 3.0 for Notes.



LEGEND

- Asphalt Paving - Trail
- Asphalt Paving - Court
- Concrete Paving
- Crushed Limestone - Trail
- Base Bid: Engineered Wood Fiber
Alternate #3: Artificial Turf



- TPF Tree Protection Fence
- CF Construction Fence
- CL Construction Limits

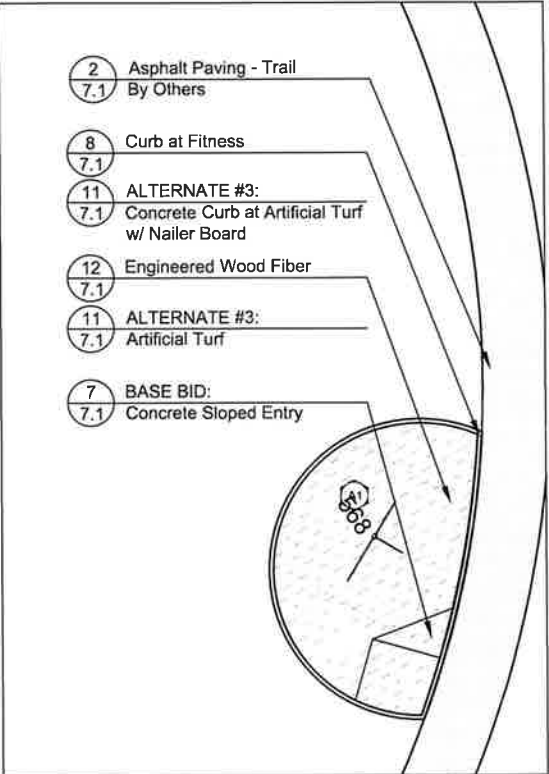



Fitness Pod 1

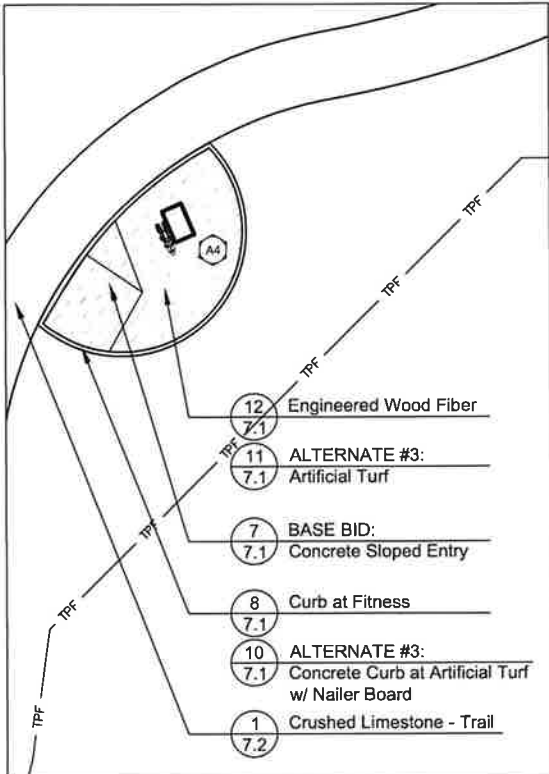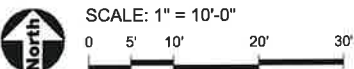



Fitness Pod 4

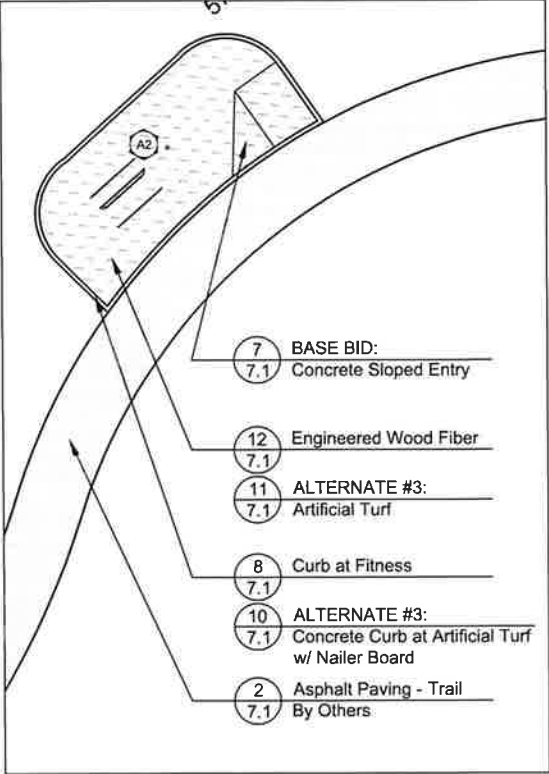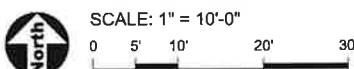


Fitness Pod 2

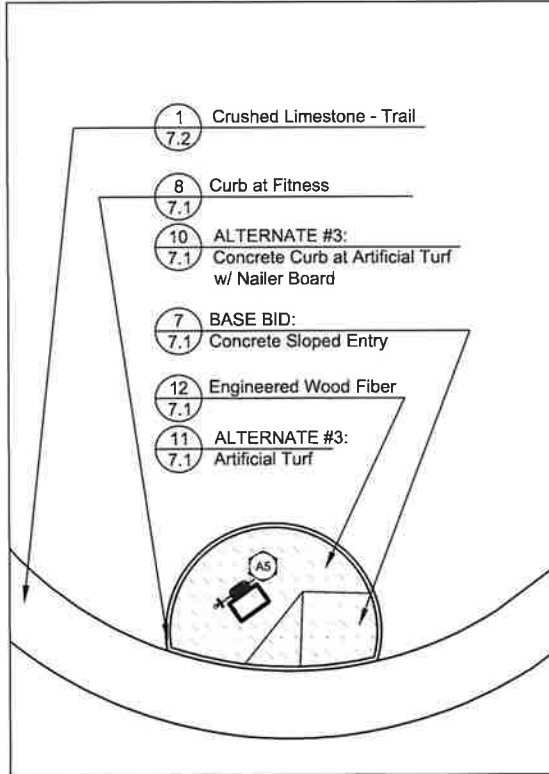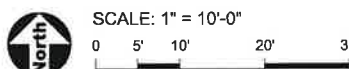

Fitness Pod 5

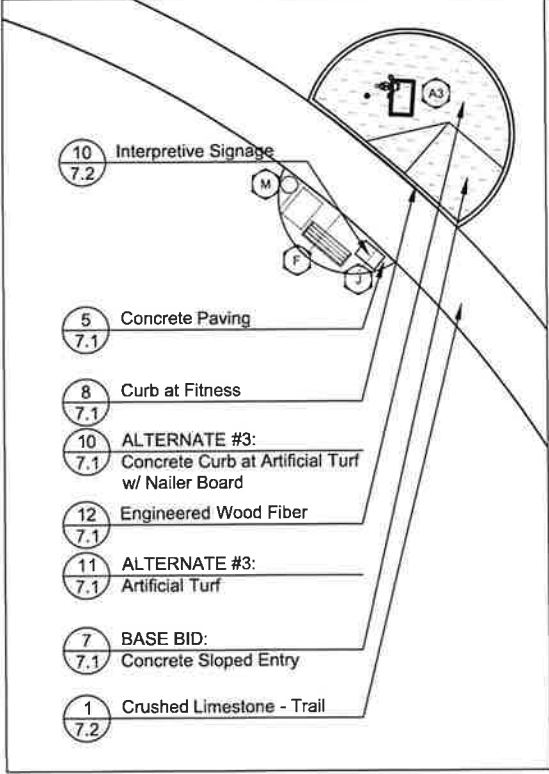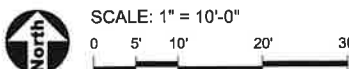

Fitness Pod 3

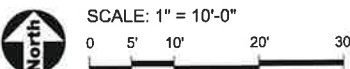

515 S Broadway
Coal City, Illinois 60416
Phone: 815-634-8608

PROJECT
**Hunters Run
Park OSLAD
Improvements**

Hunters Run Lane &
South Marguerite St
Coal City, Illinois 60416

PROJECT TEAM



SURVEYOR
JLH Land Surveying Inc.
910 Geneva St.
Shorewood, Illinois 60404
Phone: 815-729-4000
IL License: 194-007120

ORIGINAL ISSUE DATE
Issue for 95% 18AUG2026

REVISIONS

PROJECT NUMBER **1477**

SHEET TITLE
**Layout -
Shuffleboard &
Fitness Pods**

SHEET NUMBER

