
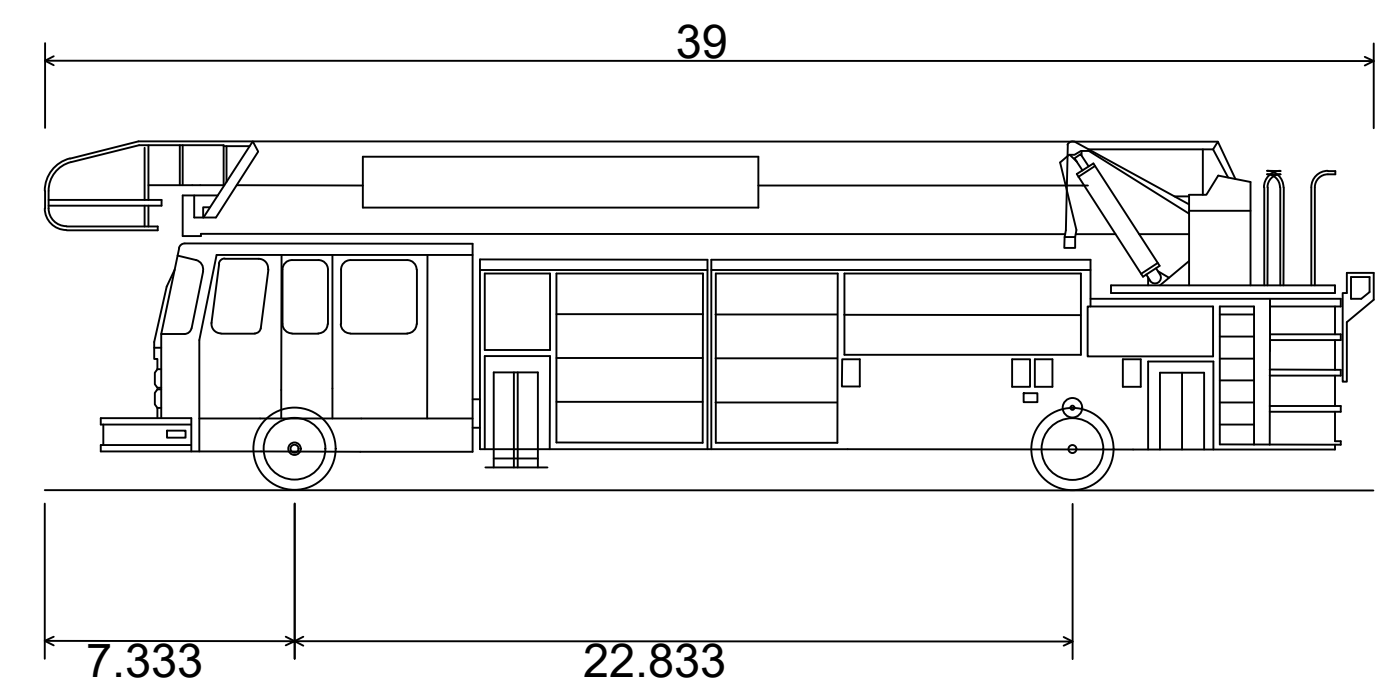


NOTES

- 1. MECHANICAL YARD ACCESS ROADS ARE DESIGNED FOR FIRE ACCESS.
- 2. EACH BUILDING WILL BE EQUIPPED WITH A FIRE SPRINKLER SYSTEM.

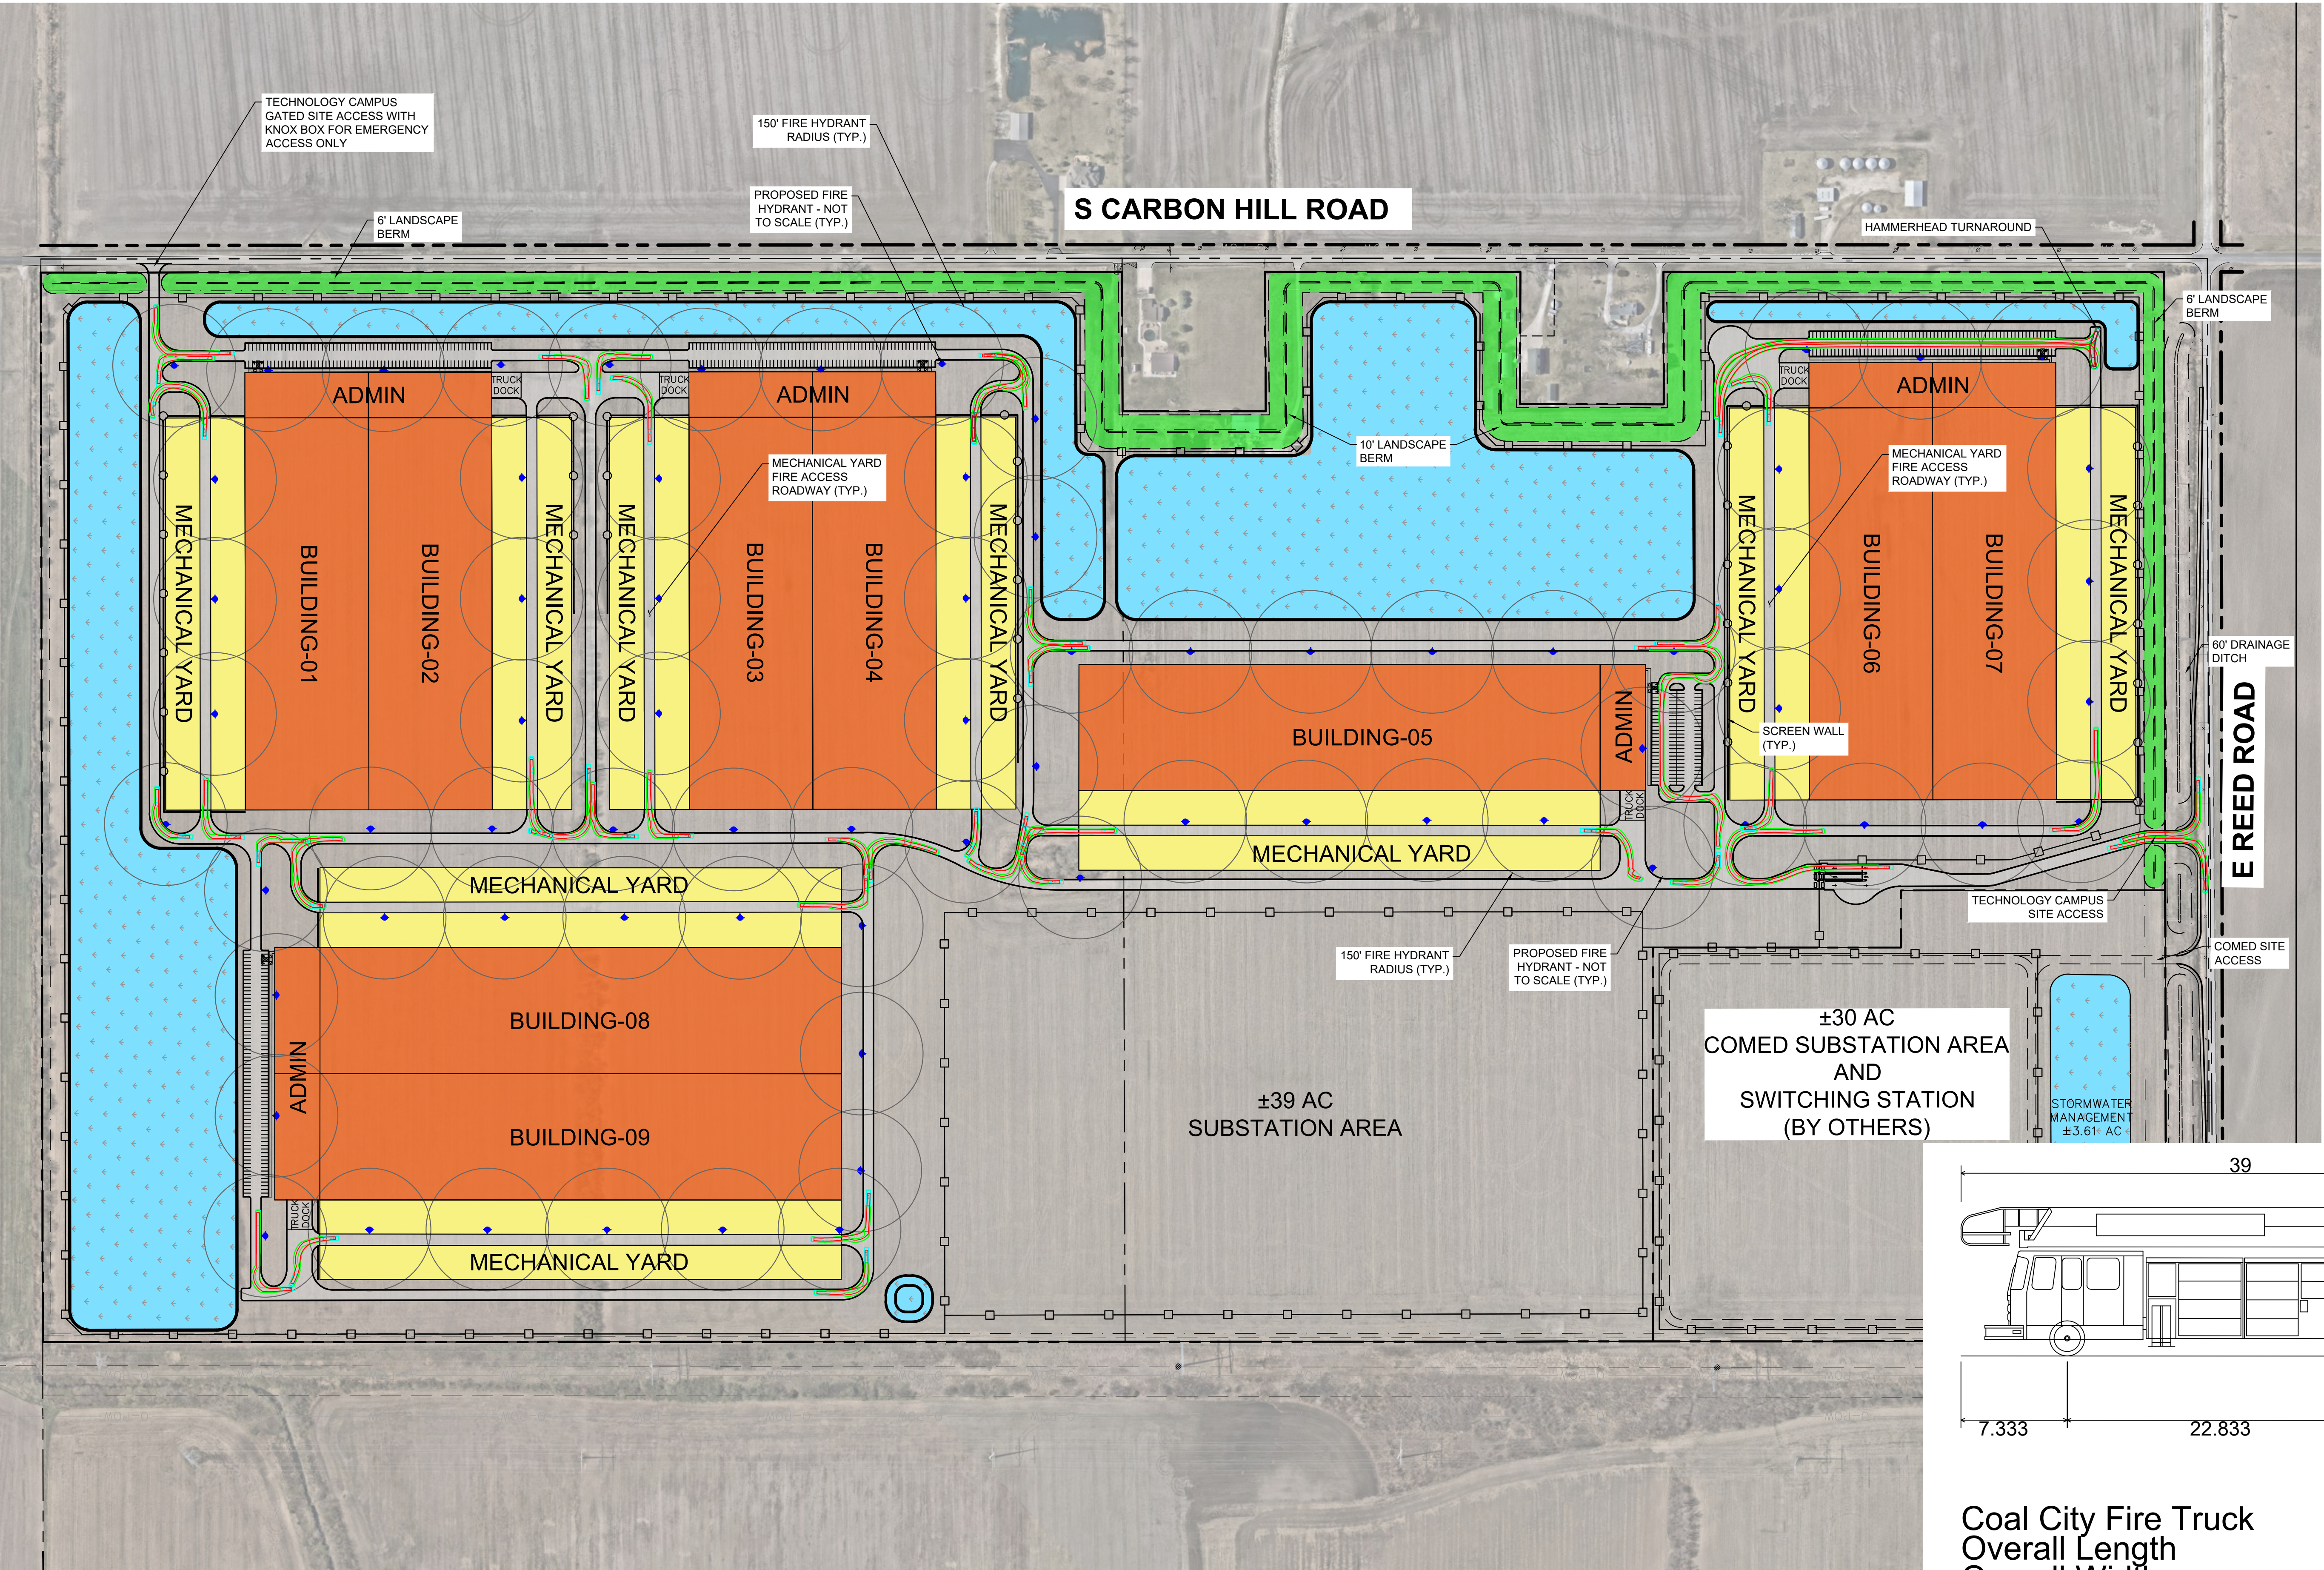

Coal City Fire Truck	
Overall Length	39.000ft
Overall Width	9.833ft
Overall Body Height	10.241ft
Min Body Ground Clearance	0.671ft
Track Width	6.910ft
Lock-to-lock time	4.00s
Curb to Curb Turning Radius	38.000ft

PRELIMINARY - NOT FOR CONSTRUCTION