

E

D

C

B

A

E



D

C

B

A

MATERIAL DESCRIPTION	MATERIAL TYPE
HARDWARE	A36
SQUARE POST	A500-GR B
ROUND POST	SCH 40
UNIONS	AL6063 T-5

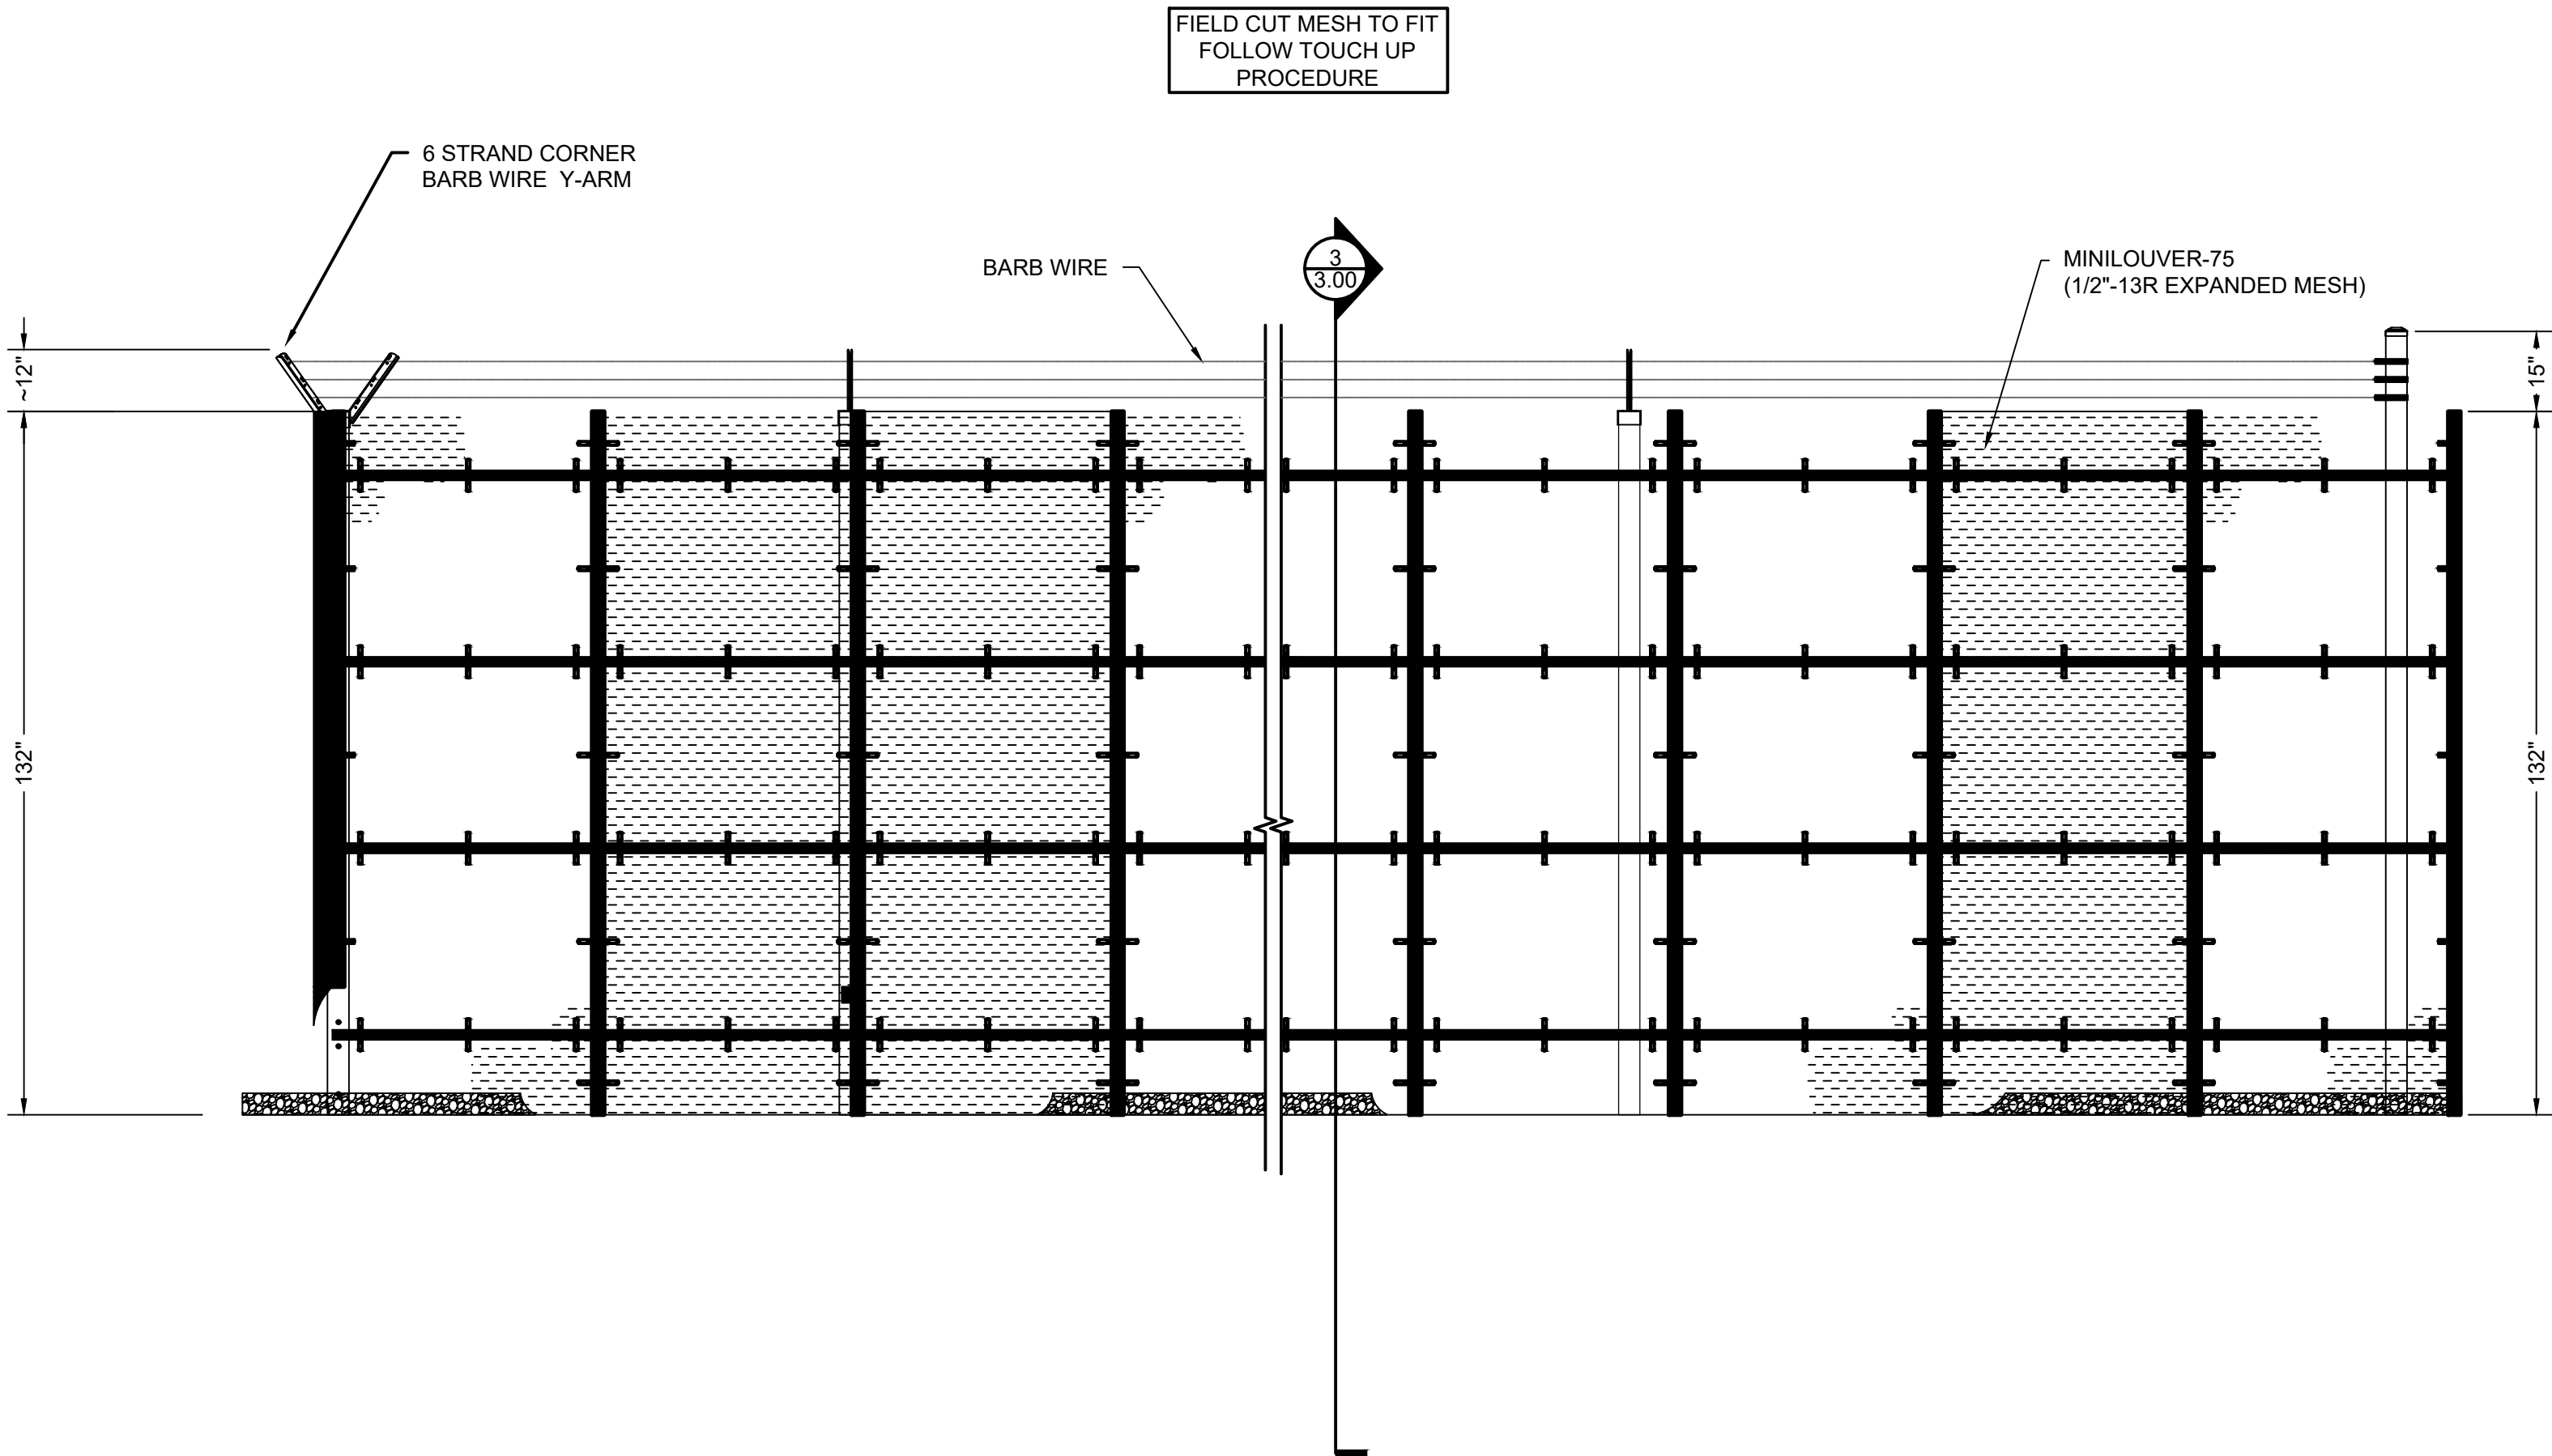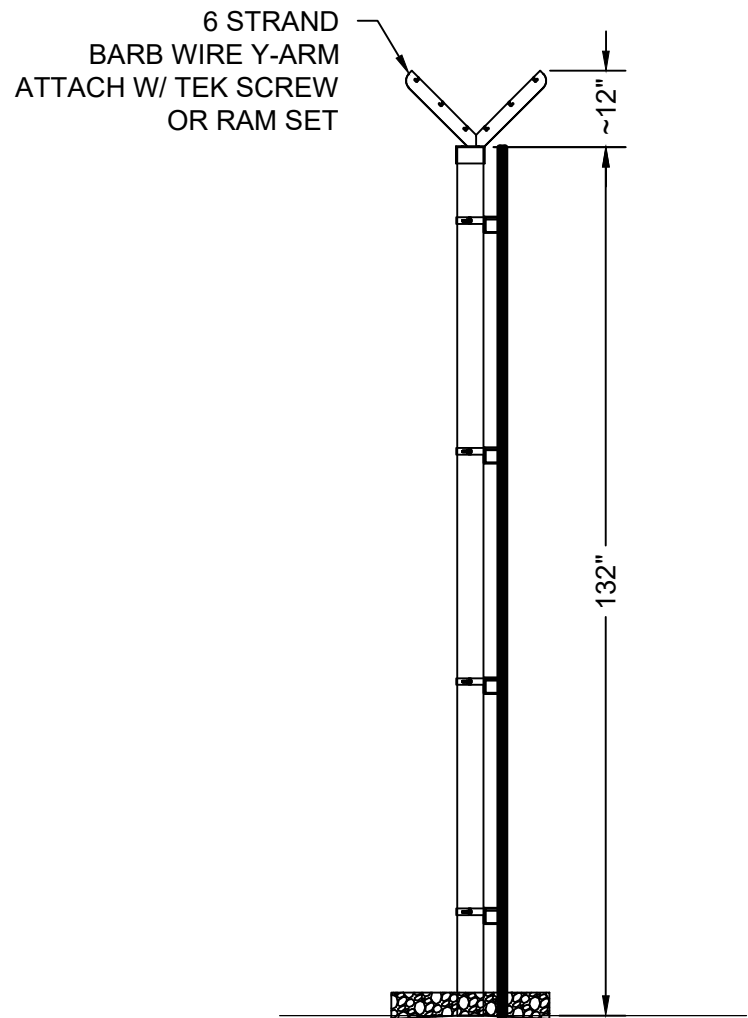

③ SECTION
SCALE: NTS

PRELIMINARY - NOT
FOR CONSTRUCTION



THE REGISTRANT OF THE NEWLY APPLIED
SEAL ONLY ASSUMES RESPONSIBILITY FOR
THE CURRENT REVISION.
BURNS & McDONNELL'S ILLINOIS IDFP
REGISTRATION NUMBER IS 184-001310

	</
--	--	----