


PROPOSED EASTBOUND TYPICAL SECTION

PRELIMINARY - NOT FOR CONSTRUCTION

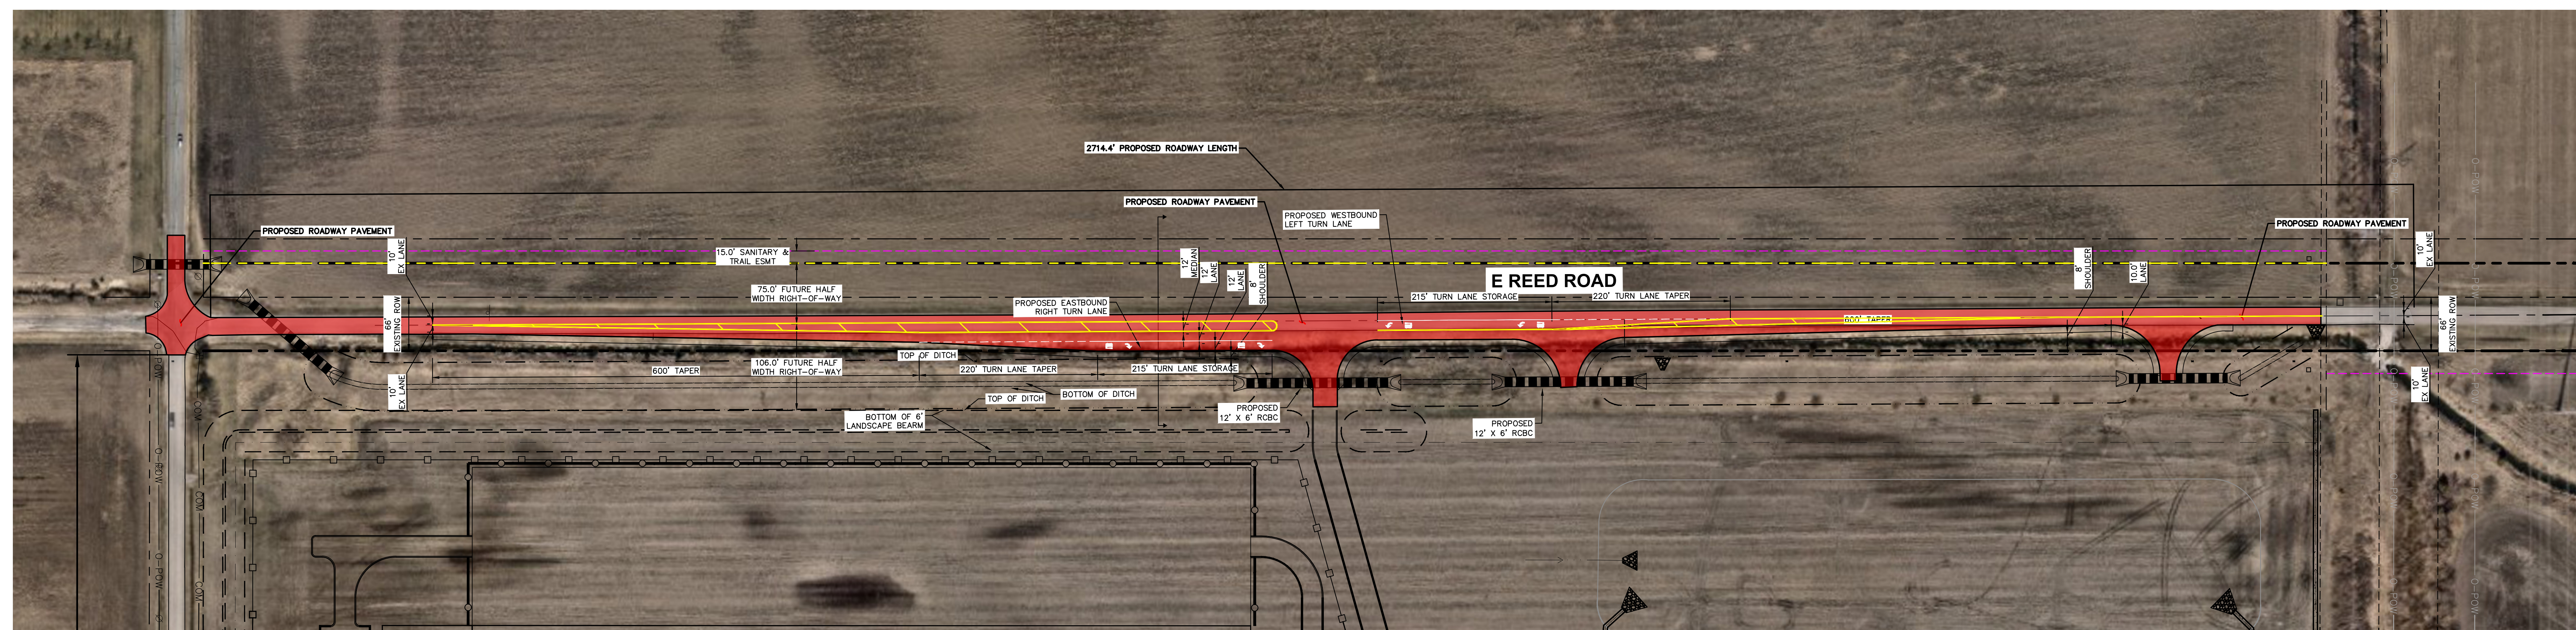